



LEGEND

PROPOSED

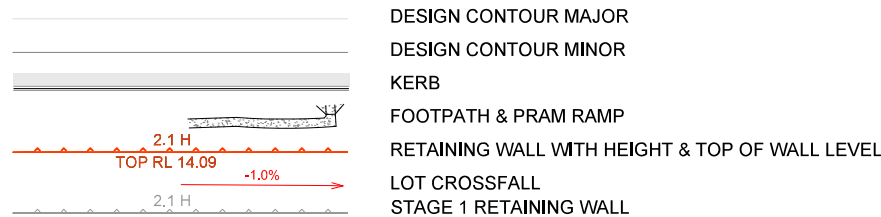


NOTE: RETAINING WALL STRUCTURAL DESIGN & CERTIFICATION BY OTHERS BELOW DRAWINGS PROVIDED FOR INFORMATION ONLY FOR EXPECTED WALL TYPES

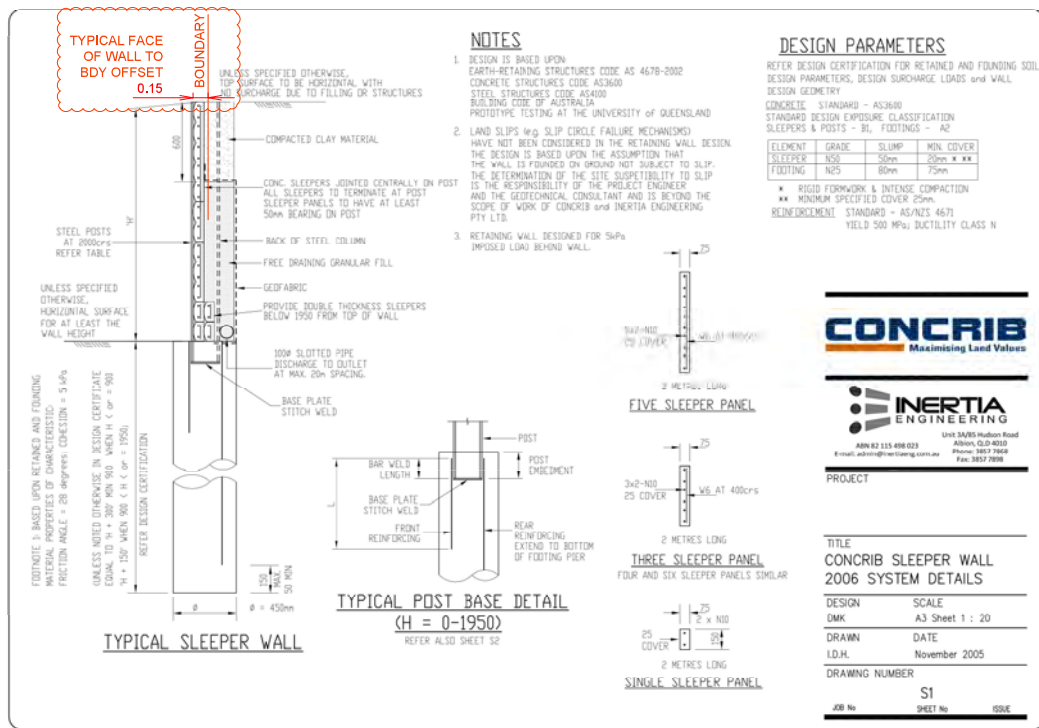

REV	DESCRIPTION	DATE	DRAWN	DESIGN	CHECK	APPROVED
A	SUBDIVISION WORKS CERTIFICATE	03.05.21	A.C.	J.R.O.	M.S.	M.S.

Scale: 1:500
Full Size 1:500; Half Size 1:1000
Scale (m)

Copyright of Land Dynamics Australia, No part of this drawing may be reproduced, stored in a retrieval system or transmitted in any form, without the written permission of the copyright owner except as permitted by the Copyright Act 1968. Any permitted downloading, electronic storage, display, print, copy or reproduction of this drawing should contain no alteration or addition to the original drawing. This notice must not be erased.

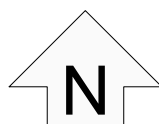

LandDynamics AUSTRALIA

www.ldynamics.com.au 77 Lord St, Port Macquarie NSW 2444 PH:02 6583 2677



NOTE: LOCATION OF UNDERGROUND SERVICES ARE APPROXIMATE ONLY AND LAND DYNAMICS HOLDS NO WARRANTY TO THE LOCATION OF THE LINE WORK HEREIN

CONSTRUCTION ISSUE

PROJECT: THE SANCTUARY STAGE 2			
DRAWING TITLE: RETAINING WALL PLAN			
ORIGINAL SIZE: A1	LAND DYNAMICS JOB No.: 5153	DRAWING No.: 1013	REV: A