

PROPOSED LOT 501 IN PROPOSED SUBDIVISION OF LOT 300 DP1307775

LEGEND

DESIGN SURFACE CONTOUR (0.2m INTERVAL)	12.4	ELECTRICAL BOX / PIT / LIGHT POLE
TREE		NBN PIT
WATER METER (POTABLE & RECYC)	W	SEWER MANHOLE AND CONNECTION
HYDRANT (POTABLE & RECYC)	H	STORMWATER PITS, PIPE & CONNECTIONS
STOP VALVE (POTABLE & RECYC)	V	PADMOUNT SUBSTATION
RETAINING WALL		

SERVICES

SEALED ROAD
RETICULATED WATER (POTABLE AND NON POTABLE)
RETICULATED SEWER
UNDERGROUND ELECTRICITY
UNDERGROUND TELECOMMUNICATIONS (NBN)

NOTE

DO NOT SCALE OFF DRAWINGS. USE FIGURED DIMENSIONS ONLY. REPORT ANY DISCREPANCIES TO THE AUTHOR. THIS DRAWING, BEING THE PROPERTY OF KING & CAMPBELL PTY LTD, IS PROTECTED BY COPYRIGHT AND MUST NOT BE USED, REPRODUCED OR COPIED WHOLLY OR IN PART WITHOUT THE WRITTEN PERMISSION OF KING & CAMPBELL PTY LTD. © King & Campbell Pty Ltd

EASEMENTS

- (B) PROPOSED EASEMENT TO DRAIN SEWAGE VARIABLE WIDTH
- (C) PROPOSED EASEMENT TO DRAIN WATER VARIABLE WIDTH

CAUTION

THIS PLAN HAS BEEN PREPARED FOR MARKETING PURPOSES ONLY AND DOES NOT FORM PART OF ANY SALES CONTRACT.

THE DIMENSIONS AND AREAS SHOWN HEREIN ARE SUBJECT TO THE PREPARATION OF A PLAN OF SUBDIVISION, APPROVAL BY COUNCIL AND REGISTRATION BY LAND REGISTRY SERVICES NSW.

THIS PLAN SHOULD BE READ IN CONJUNCTION WITH THE ACCOMPANYING DRAFT SECTION 88B INSTRUMENT. FULL DETAILS OF EASEMENTS AND ANY RESTRICTIONS ON USE ARE TO BE SET OUT IN THE FINAL SECTION 88B INSTRUMENT TO ACCOMPANY THE FINAL PLAN OF SURVEY FOR THE SUBDIVISION.


EASEMENTS ARE SUBJECT TO COMPLETION OF ENGINEERING DESIGN & CONSTRUCTION AND APPROVAL BY COUNCIL.

PROJECT NO: 7197 STG 5 DATE: JUNE 2025 REVISION: (A)

King & Campbell Pty Ltd A:PO Box 243 Port Macquarie NSW 2444 T:02 6586 2555
www.kingcampbell.com.au E:info@kingcampbell.com.au F:02 6583 4064

KING + CAMPBELL

THE SANCTUARY
BRUSH CHERRY BOULEVARD, THURMSTER

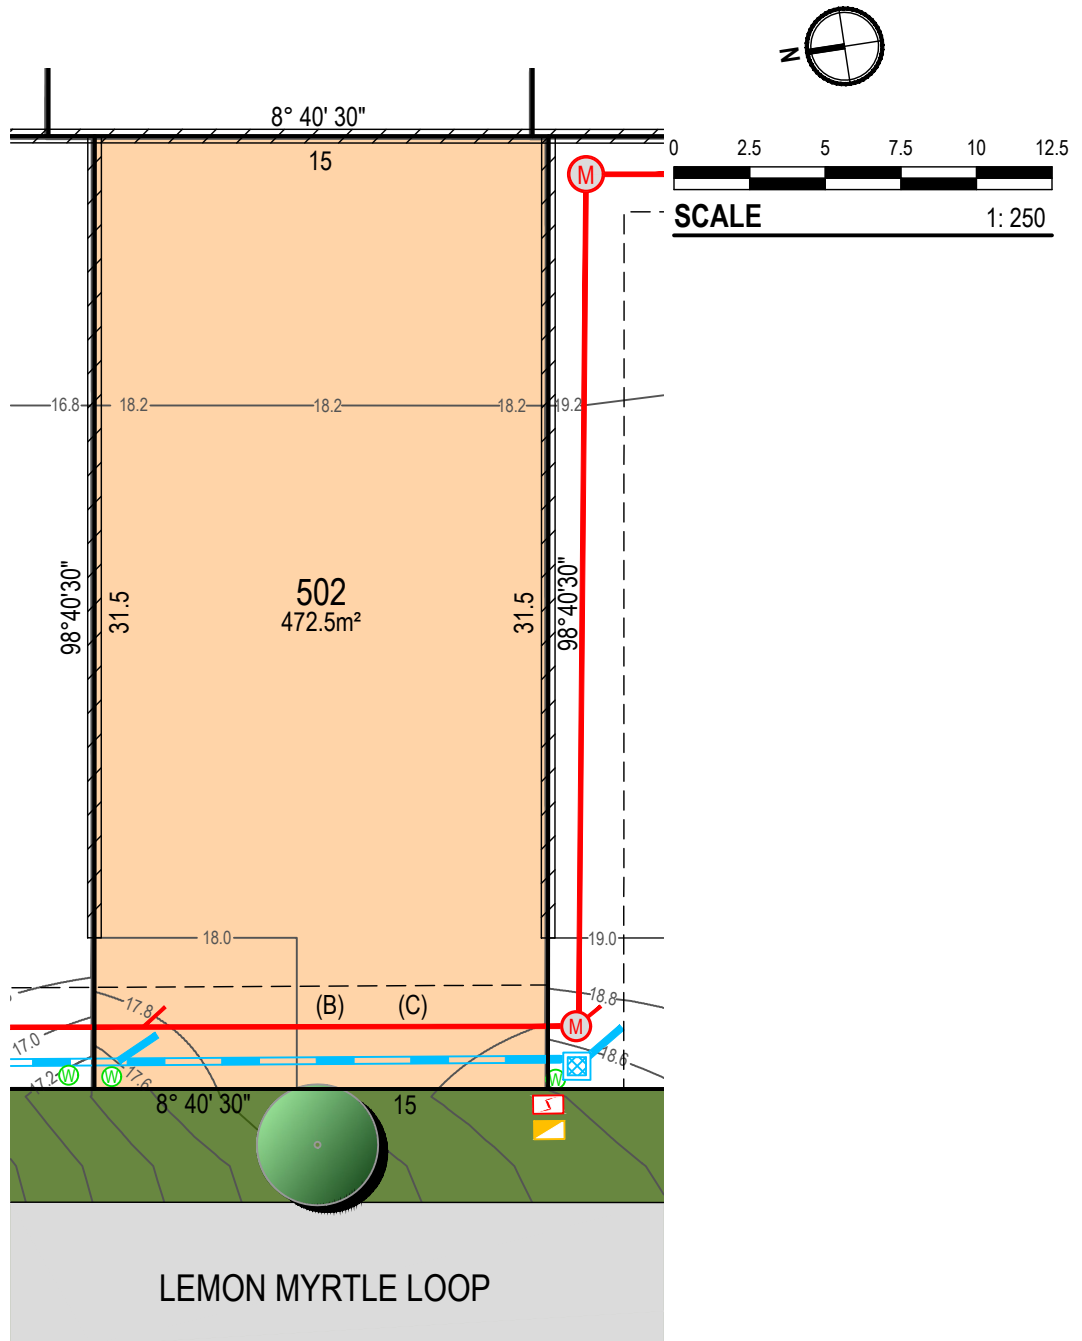

PROPOSED LOT 502 IN PROPOSED SUBDIVISION OF LOT 300 DP1307775

LEGEND

DESIGN SURFACE CONTOUR (0.2m INTERVAL)	12.4	ELECTRICAL BOX / PIT / LIGHT POLE
TREE		NBN PIT
WATER METER (POTABLE & RECYC)		SEWER MANHOLE AND CONNECTION
HYDRANT (POTABLE & RECYC)		STORMWATER PITS, PIPE & CONNECTIONS
STOP VALVE (POTABLE & RECYC)		PADMOUNT SUBSTATION
RETAINING WALL		

SERVICES

SEALED ROAD
RETICULATED WATER (POTABLE AND NON POTABLE)
RETICULATED SEWER
UNDERGROUND ELECTRICITY
UNDERGROUND TELECOMMUNICATIONS (NBN)

NOTE

DO NOT SCALE OFF DRAWINGS. USE FIGURED DIMENSIONS ONLY. REPORT ANY DISCREPANCIES TO THE AUTHOR. THIS DRAWING, BEING THE PROPERTY OF KING & CAMPBELL PTY LTD, IS PROTECTED BY COPYRIGHT AND MUST NOT BE USED, REPRODUCED OR COPIED WHOLLY OR IN PART WITHOUT THE WRITTEN PERMISSION OF KING & CAMPBELL PTY LTD. © King & Campbell Pty Ltd

EASEMENTS

- (B) PROPOSED EASEMENT TO DRAIN SEWAGE VARIABLE WIDTH
(C) PROPOSED EASEMENT TO DRAIN WATER VARIABLE WIDTH

CAUTION

THIS PLAN HAS BEEN PREPARED FOR MARKETING PURPOSES ONLY AND DOES NOT FORM PART OF ANY SALES CONTRACT.

THE DIMENSIONS AND AREAS SHOWN HEREIN ARE SUBJECT TO THE PREPARATION OF A PLAN OF SUBDIVISION, APPROVAL BY COUNCIL AND REGISTRATION BY LAND REGISTRY SERVICES NSW.

THIS PLAN SHOULD BE READ IN CONJUNCTION WITH THE ACCOMPANYING DRAFT SECTION 88B INSTRUMENT. FULL DETAILS OF EASEMENTS AND ANY RESTRICTIONS ON USE ARE TO BE SET OUT IN THE FINAL SECTION 88B INSTRUMENT TO ACCOMPANY THE FINAL PLAN OF SURVEY FOR THE SUBDIVISION.


EASEMENTS ARE SUBJECT TO COMPLETION OF ENGINEERING DESIGN & CONSTRUCTION AND APPROVAL BY COUNCIL.

PROJECT NO: 7197 STG 5 DATE: JUNE 2025 REVISION: (A)

King & Campbell Pty Ltd A:PO Box 243 Port Macquarie NSW 2444 T:02 6586 2555
www.kingcampbell.com.au E:info@kingcampbell.com.au F:02 6583 4064

KING + CAMPBELL

THE SANCTUARY
BRUSH CHERRY BOULEVARD, THURMSTER

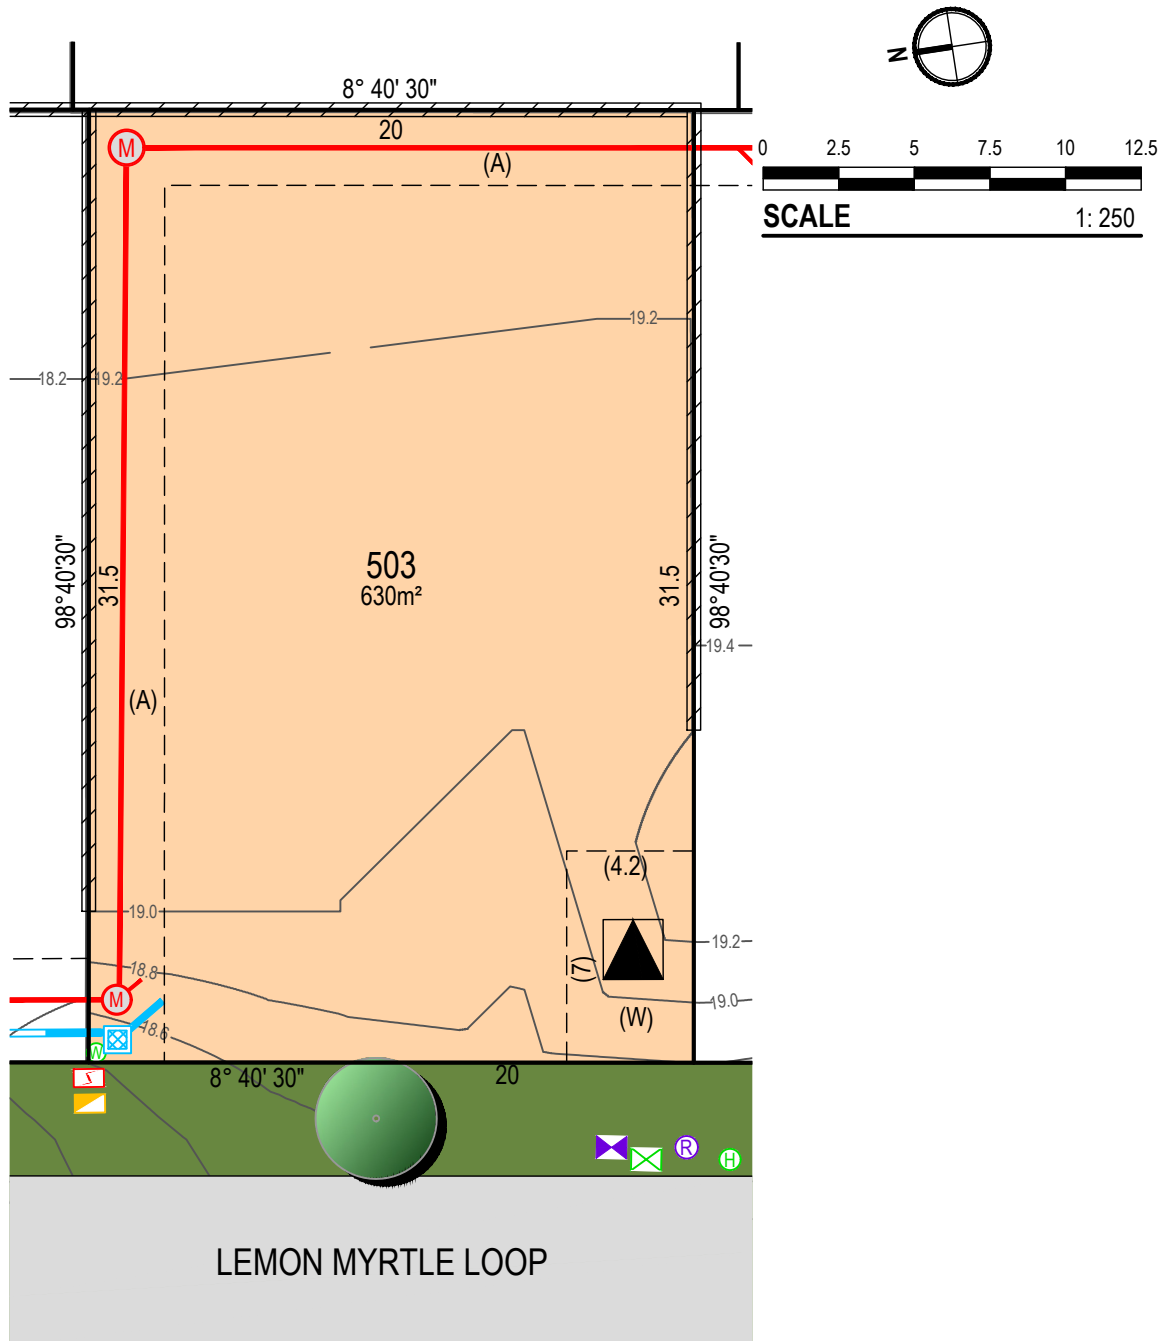

PROPOSED LOT 503 IN PROPOSED SUBDIVISION OF LOT 300 DP1307775

LEGEND

DESIGN SURFACE CONTOUR (0.2m INTERVAL)	12.4	ELECTRICAL BOX / PIT / LIGHT POLE
TREE		NBN PIT
WATER METER (POTABLE & RECYC)	(W)	SEWER MANHOLE AND CONNECTION
HYDRANT (POTABLE & RECYC)	(H) (R)	STORMWATER PITS, PIPE & CONNECTIONS
STOP VALVE (POTABLE & RECYC)		PADMOUNT SUBSTATION
RETAINING WALL		

SERVICES

SEALED ROAD
RETICULATED WATER (POTABLE AND NON POTABLE)
RETICULATED SEWER
UNDERGROUND ELECTRICITY
UNDERGROUND TELECOMMUNICATIONS (NBN)

NOTE

DO NOT SCALE OFF DRAWINGS. USE FIGURED DIMENSIONS ONLY. REPORT ANY DISCREPANCIES TO THE AUTHOR. THIS DRAWING, BEING THE PROPERTY OF KING & CAMPBELL PTY LTD, IS PROTECTED BY COPYRIGHT AND MUST NOT BE USED, REPRODUCED OR COPIED WHOLLY OR IN PART WITHOUT THE WRITTEN PERMISSION OF KING & CAMPBELL PTY LTD. © King & Campbell Pty Ltd

EASEMENTS

- (A) PROPOSED EASEMENT TO DRAIN SEWAGE 2.5 WIDE
(W) EXISTING EASEMENT FOR MULTI-PURPOSE ELECTRICAL INSTALLATION 4.2 WIDE (DP1307775)

CAUTION

THIS PLAN HAS BEEN PREPARED FOR MARKETING PURPOSES ONLY AND DOES NOT FORM PART OF ANY SALES CONTRACT.

THE DIMENSIONS AND AREAS SHOWN HEREIN ARE SUBJECT TO THE PREPARATION OF A PLAN OF SUBDIVISION, APPROVAL BY COUNCIL AND REGISTRATION BY LAND REGISTRY SERVICES NSW.

THIS PLAN SHOULD BE READ IN CONJUNCTION WITH THE ACCOMPANYING DRAFT SECTION 88B INSTRUMENT. FULL DETAILS OF EASEMENTS AND ANY RESTRICTIONS ON USE ARE TO BE SET OUT IN THE FINAL SECTION 88B INSTRUMENT TO ACCOMPANY THE FINAL PLAN OF SURVEY FOR THE SUBDIVISION.


EASEMENTS ARE SUBJECT TO COMPLETION OF ENGINEERING DESIGN & CONSTRUCTION AND APPROVAL BY COUNCIL.

PROJECT NO: 7197 STG 5 DATE: JUNE 2025 REVISION: (A)

King & Campbell Pty Ltd A:PO Box 243 Port Macquarie NSW 2444 T:02 6586 2555
www.kingcampbell.com.au E:info@kingcampbell.com.au F:02 6583 4064

KING + CAMPBELL

THE SANCTUARY
BRUSH CHERRY BOULEVARD, THURMSTER

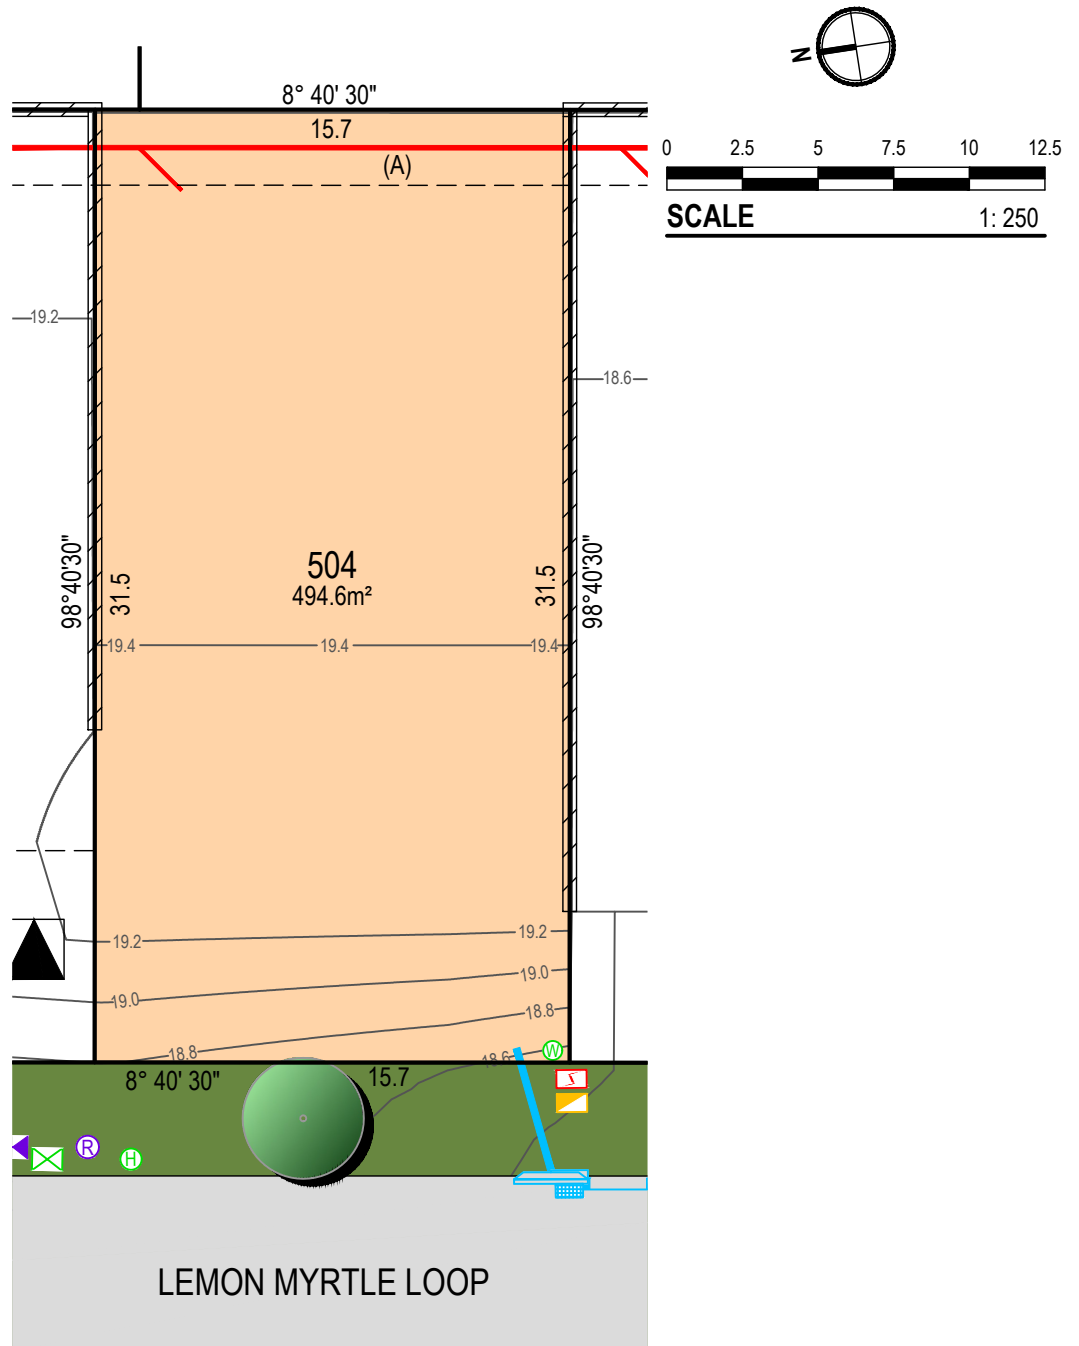

PROPOSED LOT 504 IN PROPOSED SUBDIVISION OF LOT 300 DP1307775

LEGEND

DESIGN SURFACE CONTOUR (0.2m INTERVAL)	12.4	ELECTRICAL BOX / PIT / LIGHT POLE
TREE		NBN PIT
WATER METER (POTABLE & RECYC)		SEWER MANHOLE AND CONNECTION
HYDRANT (POTABLE & RECYC)		STORMWATER PITS, PIPE & CONNECTIONS
STOP VALVE (POTABLE & RECYC)		PADMOUNT SUBSTATION
RETAINING WALL		

SERVICES

SEALED ROAD
RETICULATED WATER (POTABLE AND NON POTABLE)
RETICULATED SEWER
UNDERGROUND ELECTRICITY
UNDERGROUND TELECOMMUNICATIONS (NBN)

NOTE

DO NOT SCALE OFF DRAWINGS. USE FIGURED DIMENSIONS ONLY. REPORT ANY DISCREPANCIES TO THE AUTHOR. THIS DRAWING, BEING THE PROPERTY OF KING & CAMPBELL PTY LTD, IS PROTECTED BY COPYRIGHT AND MUST NOT BE USED, REPRODUCED OR COPIED WHOLLY OR IN PART WITHOUT THE WRITTEN PERMISSION OF KING & CAMPBELL PTY LTD. © King & Campbell Pty Ltd

EASEMENTS

(A) PROPOSED EASEMENT TO DRAIN SEWAGE 2.5 WIDE

CAUTION

THIS PLAN HAS BEEN PREPARED FOR MARKETING PURPOSES ONLY AND DOES NOT FORM PART OF ANY SALES CONTRACT.

THE DIMENSIONS AND AREAS SHOWN HEREIN ARE SUBJECT TO THE PREPARATION OF A PLAN OF SUBDIVISION, APPROVAL BY COUNCIL AND REGISTRATION BY LAND REGISTRY SERVICES NSW.

THIS PLAN SHOULD BE READ IN CONJUNCTION WITH THE ACCOMPANYING DRAFT SECTION 88B INSTRUMENT. FULL DETAILS OF EASEMENTS AND ANY RESTRICTIONS ON USE ARE TO BE SET OUT IN THE FINAL SECTION 88B INSTRUMENT TO ACCOMPANY THE FINAL PLAN OF SURVEY FOR THE SUBDIVISION.


EASEMENTS ARE SUBJECT TO COMPLETION OF ENGINEERING DESIGN & CONSTRUCTION AND APPROVAL BY COUNCIL.

PROJECT NO: 7197 STG 5 DATE: JUNE 2025 REVISION: (A)

King & Campbell Pty Ltd A:PO Box 243 Port Macquarie NSW 2444 T:02 6586 2555
www.kingcampbell.com.au E:info@kingcampbell.com.au F:02 6583 4064

KING + CAMPBELL

THE SANCTUARY
BRUSH CHERRY BOULEVARD, THURMSTER

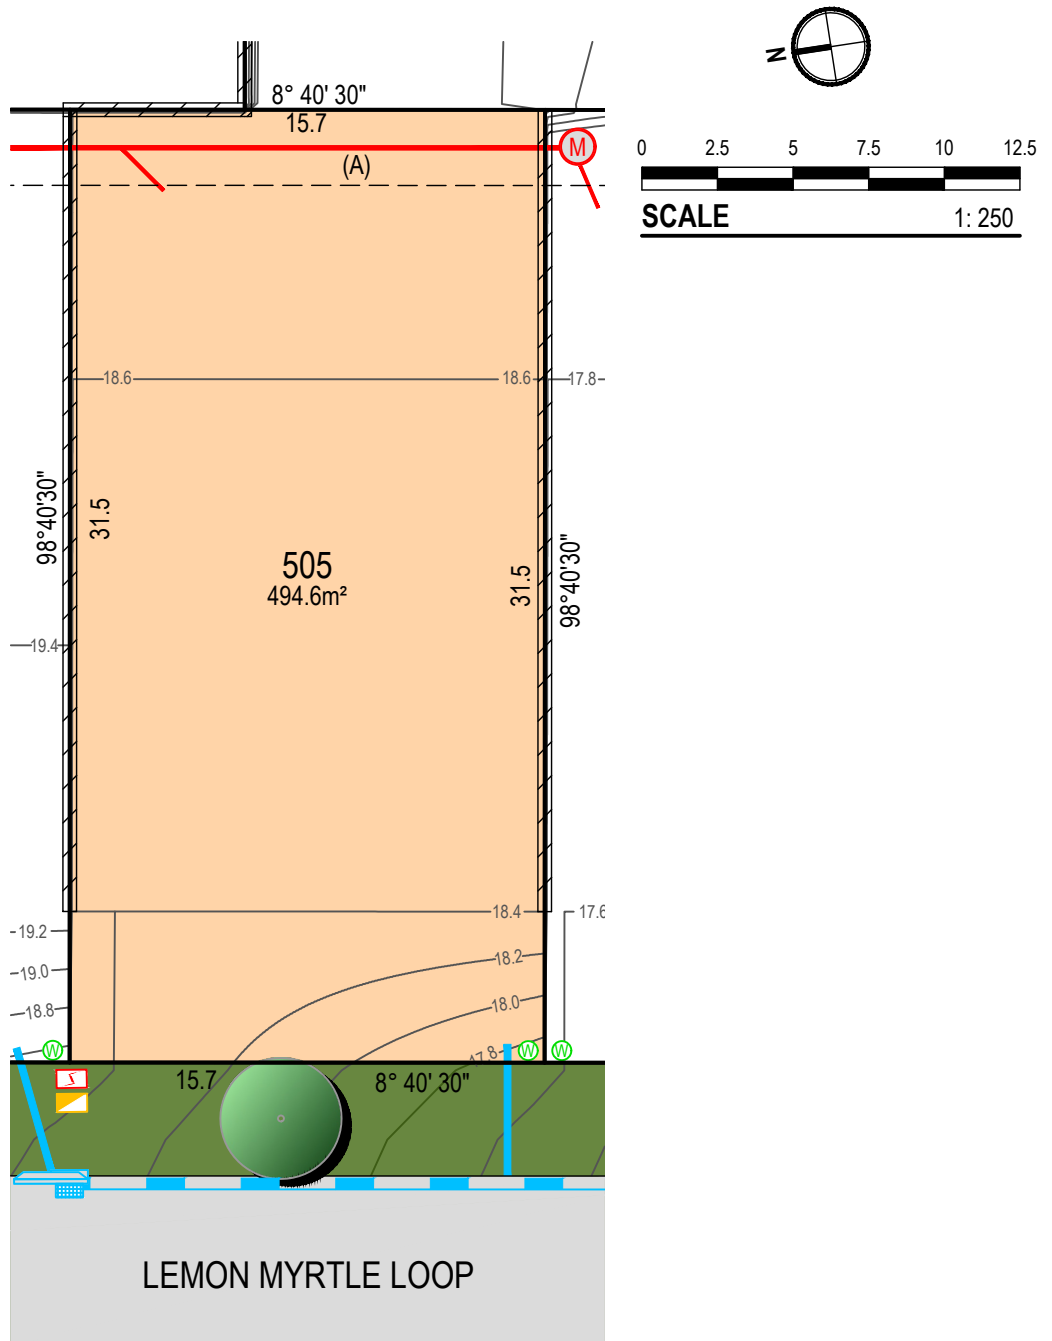

PROPOSED LOT 505 IN PROPOSED SUBDIVISION OF LOT 300 DP1307775

LEGEND

DESIGN SURFACE CONTOUR (0.2m INTERVAL)	12.4	ELECTRICAL BOX / PIT / LIGHT POLE
TREE		NBN PIT
WATER METER (POTABLE & RECYC)		SEWER MANHOLE AND CONNECTION
HYDRANT (POTABLE & RECYC)		STORMWATER PITS, PIPE & CONNECTIONS
STOP VALVE (POTABLE & RECYC)		PADMOUNT SUBSTATION
RETAINING WALL		

SERVICES

SEALED ROAD
RETICULATED WATER (POTABLE AND NON POTABLE)
RETICULATED SEWER
UNDERGROUND ELECTRICITY
UNDERGROUND TELECOMMUNICATIONS (NBN)

NOTE

DO NOT SCALE OFF DRAWINGS. USE FIGURED DIMENSIONS ONLY. REPORT ANY DISCREPANCIES TO THE AUTHOR. THIS DRAWING, BEING THE PROPERTY OF KING & CAMPBELL PTY LTD, IS PROTECTED BY COPYRIGHT AND MUST NOT BE USED, REPRODUCED OR COPIED WHOLLY OR IN PART WITHOUT THE WRITTEN PERMISSION OF KING & CAMPBELL PTY LTD. © King & Campbell Pty Ltd

EASEMENTS

(A) PROPOSED EASEMENT TO DRAIN SEWAGE 2.5 WIDE

CAUTION

THIS PLAN HAS BEEN PREPARED FOR MARKETING PURPOSES ONLY AND DOES NOT FORM PART OF ANY SALES CONTRACT.

THE DIMENSIONS AND AREAS SHOWN HEREIN ARE SUBJECT TO THE PREPARATION OF A PLAN OF SUBDIVISION, APPROVAL BY COUNCIL AND REGISTRATION BY LAND REGISTRY SERVICES NSW.

THIS PLAN SHOULD BE READ IN CONJUNCTION WITH THE ACCOMPANYING DRAFT SECTION 88B INSTRUMENT. FULL DETAILS OF EASEMENTS AND ANY RESTRICTIONS ON USE ARE TO BE SET OUT IN THE FINAL SECTION 88B INSTRUMENT TO ACCOMPANY THE FINAL PLAN OF SURVEY FOR THE SUBDIVISION.


EASEMENTS ARE SUBJECT TO COMPLETION OF ENGINEERING DESIGN & CONSTRUCTION AND APPROVAL BY COUNCIL.

PROJECT NO: 7197 STG 5 DATE: JUNE 2025 REVISION: (A)

King & Campbell Pty Ltd A:PO Box 243 Port Macquarie NSW 2444 T:02 6586 2555
www.kingcampbell.com.au E:info@kingcampbell.com.au F:02 6583 4064

KING + CAMPBELL

THE SANCTUARY
BRUSH CHERRY BOULEVARD, THRUMSTER

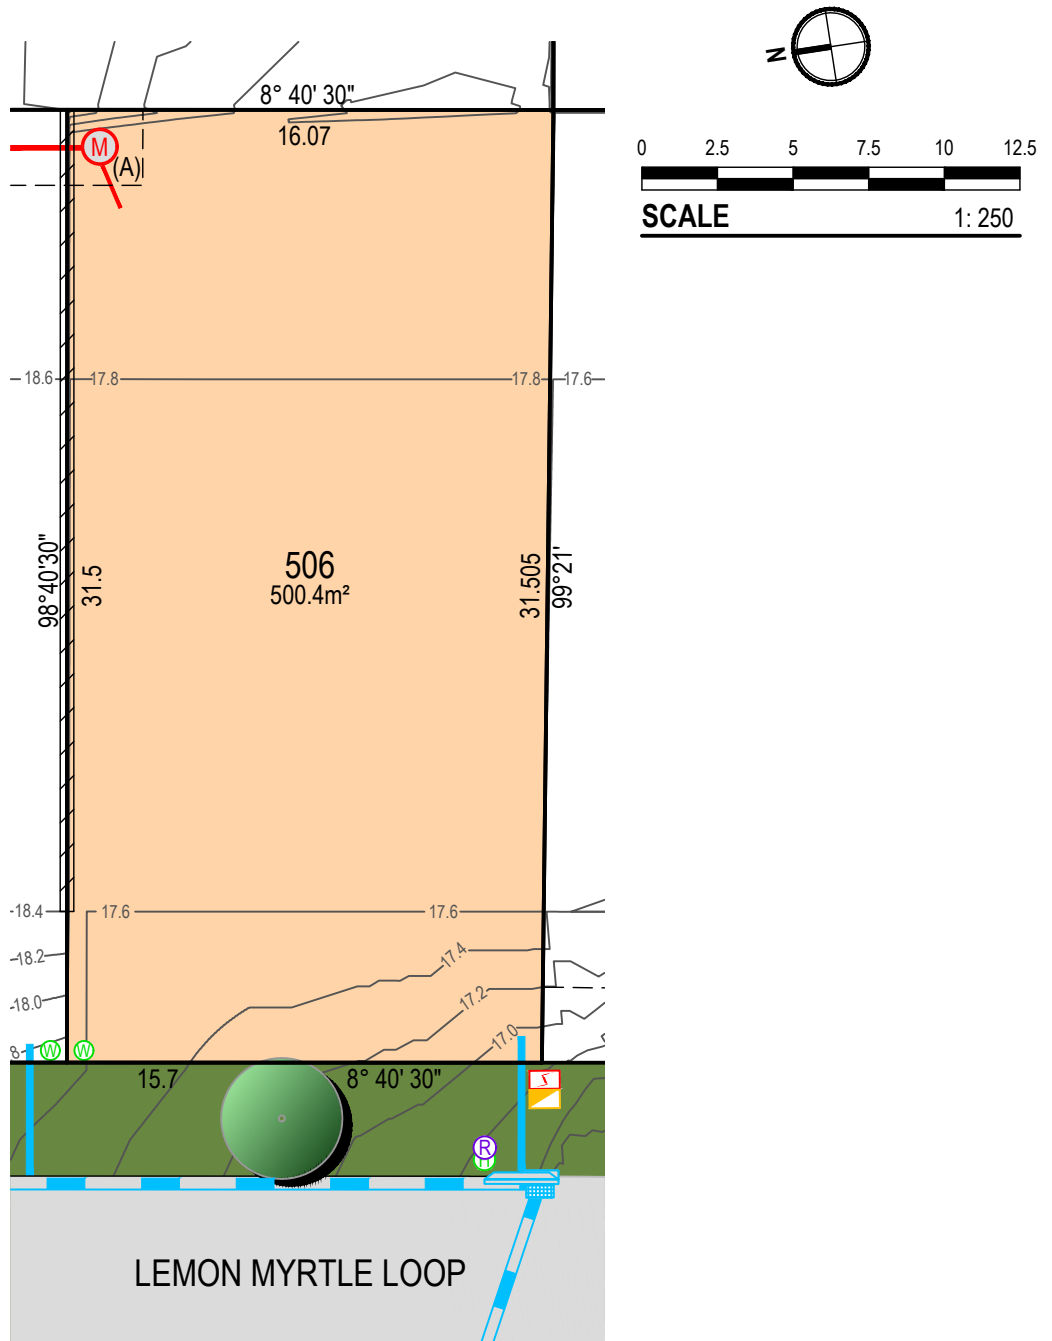

PROPOSED LOT 506 IN PROPOSED SUBDIVISION OF LOT 300 DP1307775

LEGEND

DESIGN SURFACE CONTOUR (0.2m INTERVAL)	12.4	ELECTRICAL BOX / PIT / LIGHT POLE
TREE		NBN PIT
WATER METER (POTABLE & RECYC)		SEWER MANHOLE AND CONNECTION
HYDRANT (POTABLE & RECYC)		STORMWATER PITS, PIPE & CONNECTIONS
STOP VALVE (POTABLE & RECYC)		PADMOUNT SUBSTATION
RETAINING WALL		

SERVICES

SEALED ROAD
RETICULATED WATER (POTABLE AND NON POTABLE)
RETICULATED SEWER
UNDERGROUND ELECTRICITY
UNDERGROUND TELECOMMUNICATIONS (NBN)

NOTE

DO NOT SCALE OFF DRAWINGS. USE FIGURED DIMENSIONS ONLY. REPORT ANY DISCREPANCIES TO THE AUTHOR. THIS DRAWING, BEING THE PROPERTY OF KING & CAMPBELL PTY LTD, IS PROTECTED BY COPYRIGHT AND MUST NOT BE USED, REPRODUCED OR COPIED WHOLLY OR IN PART WITHOUT THE WRITTEN PERMISSION OF KING & CAMPBELL PTY LTD. © King & Campbell Pty Ltd

EASEMENTS

(A) PROPOSED EASEMENT TO DRAIN SEWAGE 2.5 WIDE

CAUTION

THIS PLAN HAS BEEN PREPARED FOR MARKETING PURPOSES ONLY AND DOES NOT FORM PART OF ANY SALES CONTRACT.

THE DIMENSIONS AND AREAS SHOWN HEREIN ARE SUBJECT TO THE PREPARATION OF A PLAN OF SUBDIVISION, APPROVAL BY COUNCIL AND REGISTRATION BY LAND REGISTRY SERVICES NSW.

THIS PLAN SHOULD BE READ IN CONJUNCTION WITH THE ACCOMPANYING DRAFT SECTION 88B INSTRUMENT. FULL DETAILS OF EASEMENTS AND ANY RESTRICTIONS ON USE ARE TO BE SET OUT IN THE FINAL SECTION 88B INSTRUMENT TO ACCOMPANY THE FINAL PLAN OF SURVEY FOR THE SUBDIVISION.


EASEMENTS ARE SUBJECT TO COMPLETION OF ENGINEERING DESIGN & CONSTRUCTION AND APPROVAL BY COUNCIL.

PROJECT NO: 7197 STG 5 DATE: JUNE 2025 REVISION: (A)

King & Campbell Pty Ltd A:PO Box 243 Port Macquarie NSW 2444 T:02 6586 2555
www.kingcampbell.com.au E:info@kingcampbell.com.au F:02 6583 4064

KING + CAMPBELL

THE SANCTUARY
BRUSH CHERRY BOULEVARD, THURMSTER

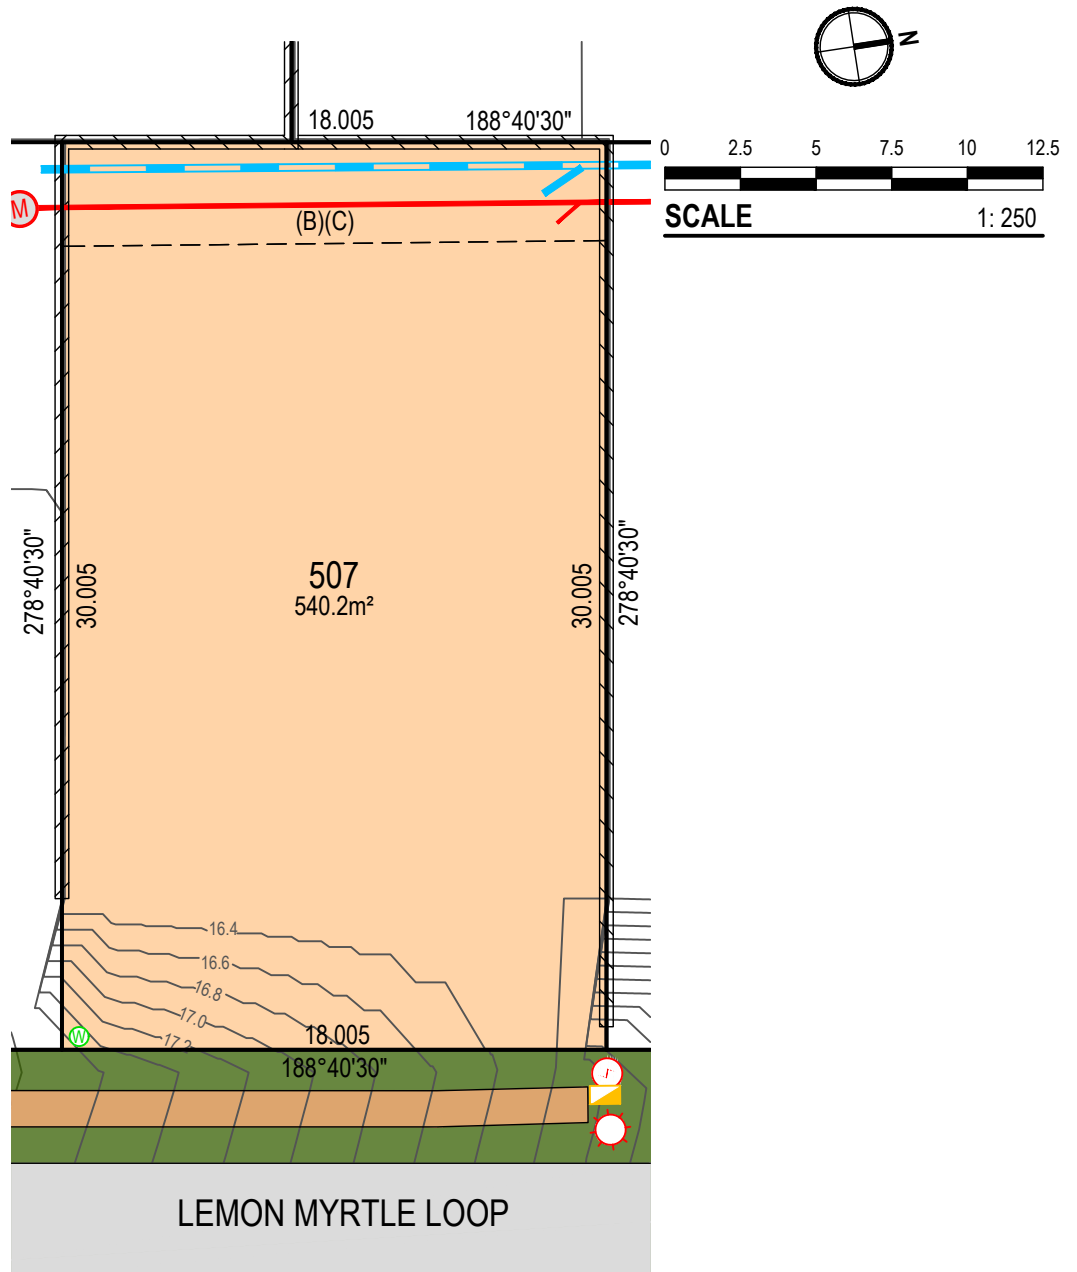

PROPOSED LOT 507 IN PROPOSED SUBDIVISION OF LOT 300 DP1307775

LEGEND

DESIGN SURFACE CONTOUR (0.2m INTERVAL)	12.4	ELECTRICAL BOX / PIT / LIGHT POLE
TREE		NBN PIT
WATER METER (POTABLE & RECYC)		SEWER MANHOLE AND CONNECTION
HYDRANT (POTABLE & RECYC)		STORMWATER PITS, PIPE & CONNECTIONS
STOP VALVE (POTABLE & RECYC)		PADMOUNT SUBSTATION
RETAINING WALL		

SERVICES

SEALED ROAD
RETICULATED WATER (POTABLE AND NON POTABLE)
RETICULATED SEWER
UNDERGROUND ELECTRICITY
UNDERGROUND TELECOMMUNICATIONS (NBN)

NOTE

DO NOT SCALE OFF DRAWINGS. USE FIGURED DIMENSIONS ONLY. REPORT ANY DISCREPANCIES TO THE AUTHOR. THIS DRAWING, BEING THE PROPERTY OF KING & CAMPBELL PTY LTD, IS PROTECTED BY COPYRIGHT AND MUST NOT BE USED, REPRODUCED OR COPIED WHOLLY OR IN PART WITHOUT THE WRITTEN PERMISSION OF KING & CAMPBELL PTY LTD. © King & Campbell Pty Ltd

EASEMENTS

- (B) PROPOSED EASEMENT TO DRAIN SEWAGE VARIABLE WIDTH
(C) PROPOSED EASEMENT TO DRAIN WATER 2.5 WIDE

CAUTION

THIS PLAN HAS BEEN PREPARED FOR MARKETING PURPOSES ONLY AND DOES NOT FORM PART OF ANY SALES CONTRACT.

THE DIMENSIONS AND AREAS SHOWN HEREIN ARE SUBJECT TO THE PREPARATION OF A PLAN OF SUBDIVISION, APPROVAL BY COUNCIL AND REGISTRATION BY LAND REGISTRY SERVICES NSW.

THIS PLAN SHOULD BE READ IN CONJUNCTION WITH THE ACCOMPANYING DRAFT SECTION 88B INSTRUMENT. FULL DETAILS OF EASEMENTS AND ANY RESTRICTIONS ON USE ARE TO BE SET OUT IN THE FINAL SECTION 88B INSTRUMENT TO ACCOMPANY THE FINAL PLAN OF SURVEY FOR THE SUBDIVISION.


EASEMENTS ARE SUBJECT TO COMPLETION OF ENGINEERING DESIGN & CONSTRUCTION AND APPROVAL BY COUNCIL.

PROJECT NO: 7197 STG 5 DATE: JUNE 2025 REVISION: (A)

King & Campbell Pty Ltd A:PO Box 243 Port Macquarie NSW 2444 T:02 6586 2555
www.kingcampbell.com.au E:info@kingcampbell.com.au F:02 6583 4064

KING + CAMPBELL

THE SANCTUARY
BRUSH CHERRY BOULEVARD, THURMSTER

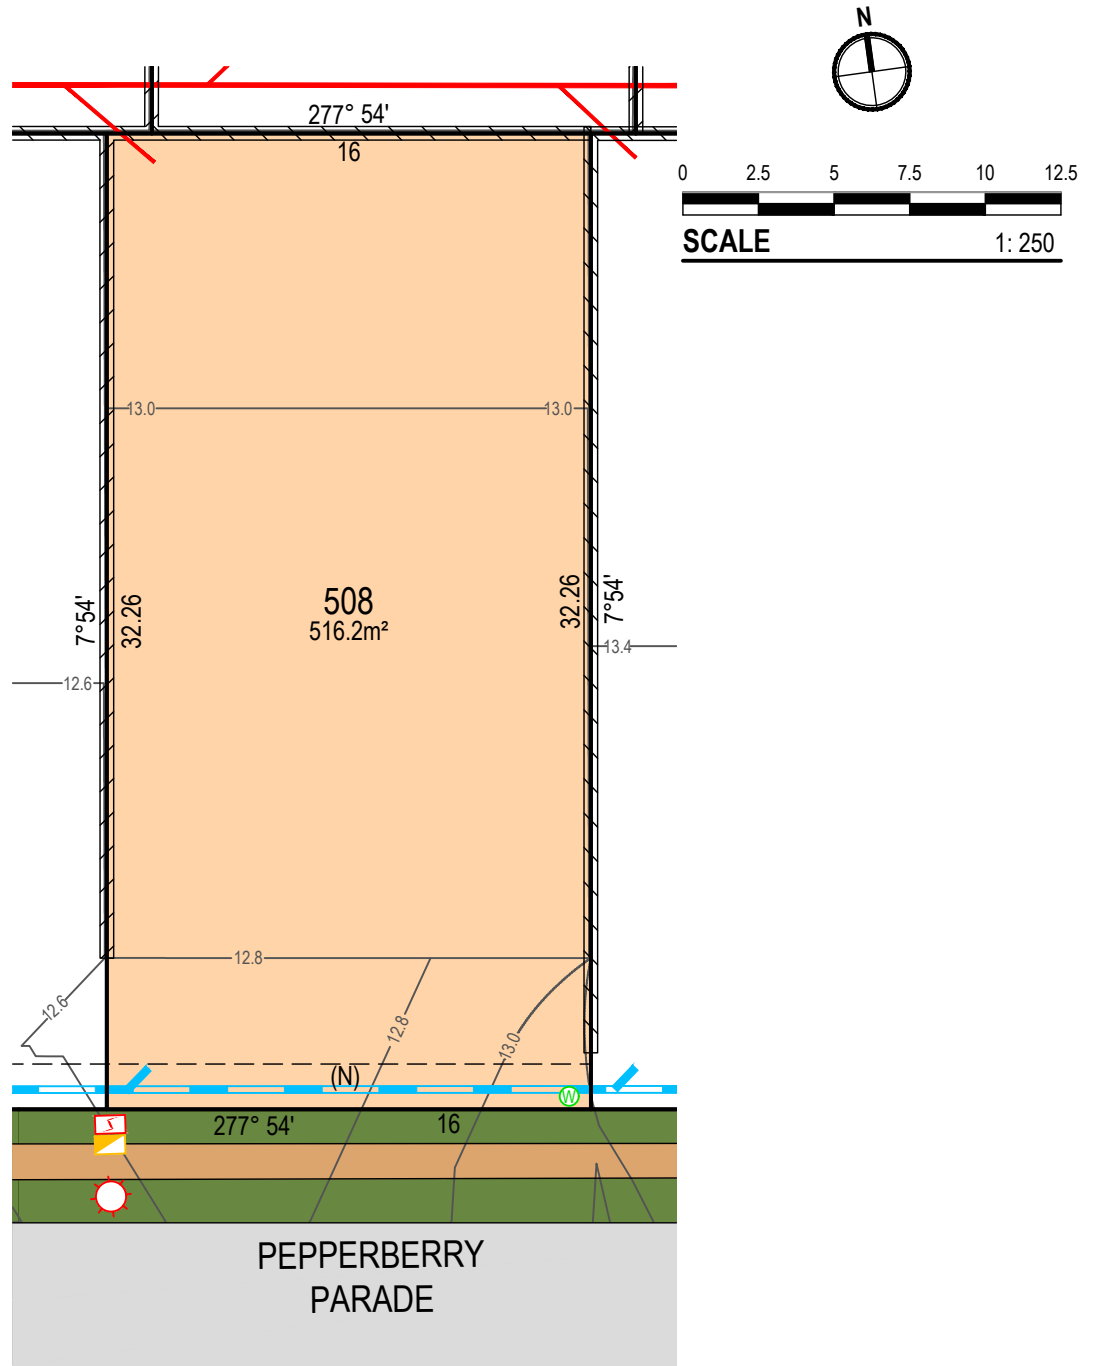

PROPOSED LOT 508 IN PROPOSED SUBDIVISION OF LOT 300 DP1307775

LEGEND

DESIGN SURFACE CONTOUR (0.2m INTERVAL)	12.4	ELECTRICAL BOX / PIT / LIGHT POLE
TREE		NBN PIT
WATER METER (POTABLE & RECYC)		SEWER MANHOLE AND CONNECTION
HYDRANT (POTABLE & RECYC)		STORMWATER PITS, PIPE & CONNECTIONS
STOP VALVE (POTABLE & RECYC)		PADMOUNT SUBSTATION
RETAINING WALL		

SERVICES

SEALED ROAD
RETICULATED WATER (POTABLE AND NON POTABLE)
RETICULATED SEWER
UNDERGROUND ELECTRICITY
UNDERGROUND TELECOMMUNICATIONS (NBN)

NOTE

DO NOT SCALE OFF DRAWINGS. USE FIGURED DIMENSIONS ONLY. REPORT ANY DISCREPANCIES TO THE AUTHOR. THIS DRAWING, BEING THE PROPERTY OF KING & CAMPBELL PTY LTD, IS PROTECTED BY COPYRIGHT AND MUST NOT BE USED, REPRODUCED OR COPIED WHOLLY OR IN PART WITHOUT THE WRITTEN PERMISSION OF KING & CAMPBELL PTY LTD. © King & Campbell Pty Ltd

EASEMENTS

(N) EXISTING EASEMENT TO DRAIN WATER 1.5 WIDE (DP1307775)

CAUTION

THIS PLAN HAS BEEN PREPARED FOR MARKETING PURPOSES ONLY AND DOES NOT FORM PART OF ANY SALES CONTRACT.

THE DIMENSIONS AND AREAS SHOWN HEREIN ARE SUBJECT TO THE PREPARATION OF A PLAN OF SUBDIVISION, APPROVAL BY COUNCIL AND REGISTRATION BY LAND REGISTRY SERVICES NSW.

THIS PLAN SHOULD BE READ IN CONJUNCTION WITH THE ACCOMPANYING DRAFT SECTION 88B INSTRUMENT. FULL DETAILS OF EASEMENTS AND ANY RESTRICTIONS ON USE ARE TO BE SET OUT IN THE FINAL SECTION 88B INSTRUMENT TO ACCOMPANY THE FINAL PLAN OF SURVEY FOR THE SUBDIVISION.


EASEMENTS ARE SUBJECT TO COMPLETION OF ENGINEERING DESIGN & CONSTRUCTION AND APPROVAL BY COUNCIL.

PROJECT NO: 7197 STG 5 DATE: JUNE 2025 REVISION: (A)

King & Campbell Pty Ltd A:PO Box 243 Port Macquarie NSW 2444 T:02 6586 2555
www.kingcampbell.com.au E:info@kingcampbell.com.au F:02 6583 4064

KING + CAMPBELL

THE SANCTUARY
BRUSH CHERRY BOULEVARD, THURMSTER

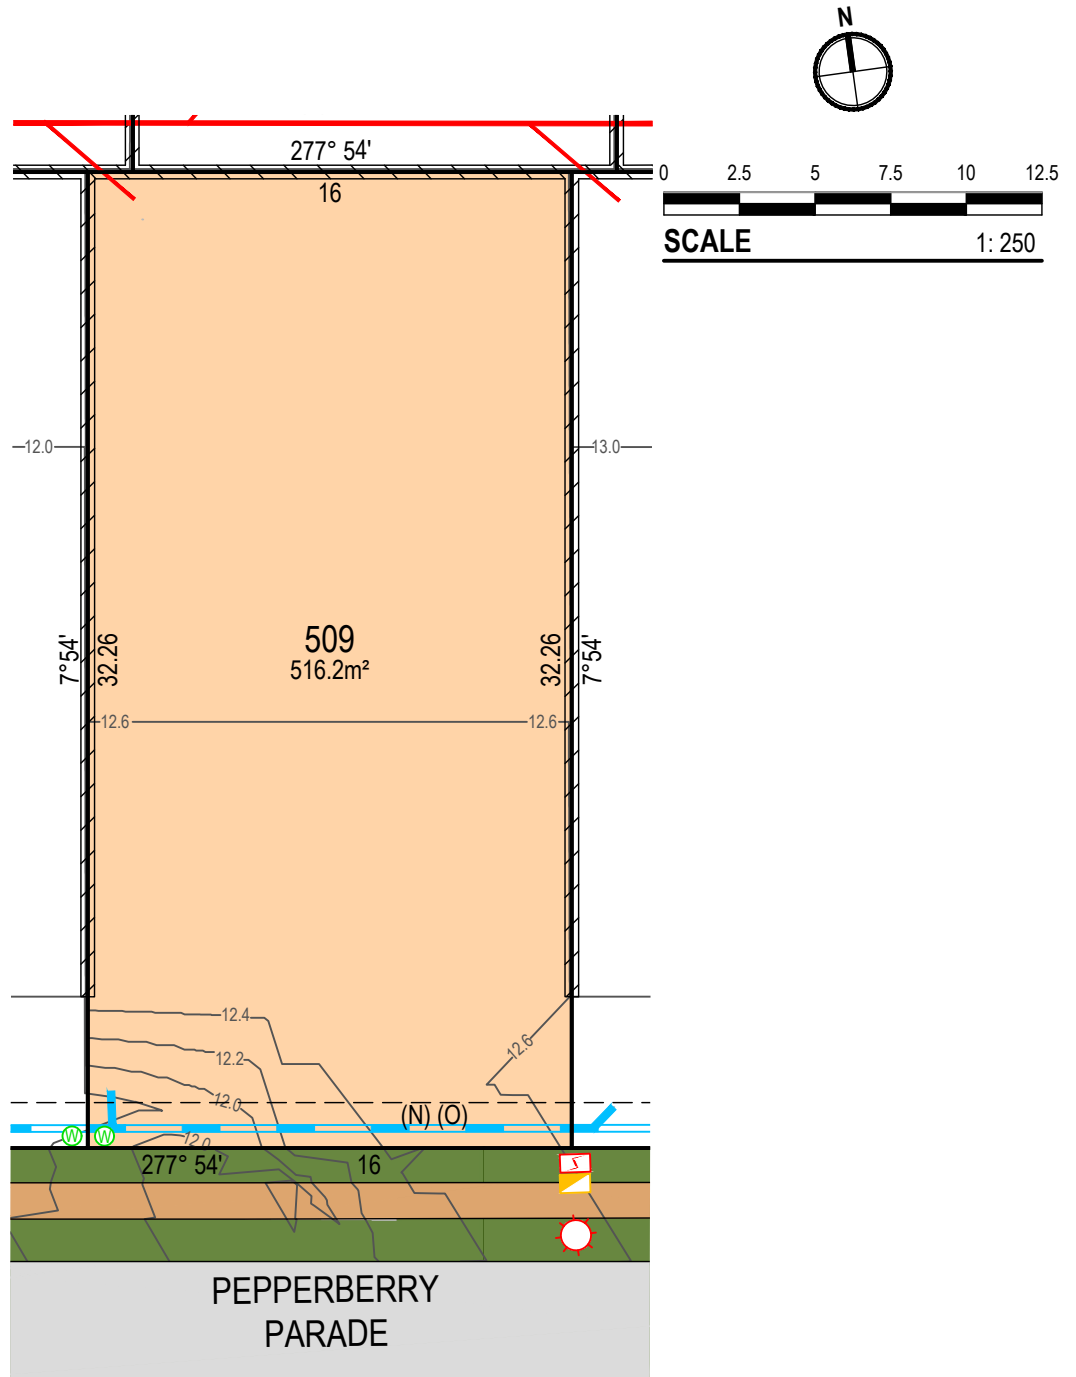

PROPOSED LOT 509 IN PROPOSED SUBDIVISION OF LOT 300 DP1307775

LEGEND

DESIGN SURFACE CONTOUR (0.2m INTERVAL)	12.4	ELECTRICAL BOX / PIT / LIGHT POLE
TREE		NBN PIT
WATER METER (POTABLE & RECYC)		SEWER MANHOLE AND CONNECTION
HYDRANT (POTABLE & RECYC)		STORMWATER PITS, PIPE & CONNECTIONS
STOP VALVE (POTABLE & RECYC)		PADMOUNT SUBSTATION
RETAINING WALL		

SERVICES

SEALED ROAD
RETICULATED WATER (POTABLE AND NON POTABLE)
RETICULATED SEWER
UNDERGROUND ELECTRICITY
UNDERGROUND TELECOMMUNICATIONS (NBN)

NOTE

DO NOT SCALE OFF DRAWINGS. USE FIGURED DIMENSIONS ONLY. REPORT ANY DISCREPANCIES TO THE AUTHOR. THIS DRAWING, BEING THE PROPERTY OF KING & CAMPBELL PTY LTD, IS PROTECTED BY COPYRIGHT AND MUST NOT BE USED, REPRODUCED OR COPIED WHOLLY OR IN PART WITHOUT THE WRITTEN PERMISSION OF KING & CAMPBELL PTY LTD. © King & Campbell Pty Ltd

EASEMENTS

- (N) EXISTING EASEMENT TO DRAIN WATER 1.5 WIDE (DP1307775)
- (O) PROPOSED EASEMENT TO DRAIN WATER 1.5 WIDE

CAUTION

THIS PLAN HAS BEEN PREPARED FOR MARKETING PURPOSES ONLY AND DOES NOT FORM PART OF ANY SALES CONTRACT.

THE DIMENSIONS AND AREAS SHOWN HEREIN ARE SUBJECT TO THE PREPARATION OF A PLAN OF SUBDIVISION, APPROVAL BY COUNCIL AND REGISTRATION BY LAND REGISTRY SERVICES NSW.

THIS PLAN SHOULD BE READ IN CONJUNCTION WITH THE ACCOMPANYING DRAFT SECTION 88B INSTRUMENT. FULL DETAILS OF EASEMENTS AND ANY RESTRICTIONS ON USE ARE TO BE SET OUT IN THE FINAL SECTION 88B INSTRUMENT TO ACCOMPANY THE FINAL PLAN OF SURVEY FOR THE SUBDIVISION.

EASEMENTS ARE SUBJECT TO COMPLETION OF ENGINEERING DESIGN & CONSTRUCTION AND APPROVAL BY COUNCIL.



PROJECT NO: 7197 STG 5 DATE: JUNE 2025 REVISION: (A)

King & Campbell Pty Ltd A:PO Box 243 Port Macquarie NSW 2444 T:02 6586 2555
www.kingcampbell.com.au E:info@kingcampbell.com.au F:02 6583 4064

KING + CAMPBELL

THE SANCTUARY
BRUSH CHERRY BOULEVARD, THRUMSTER

KING + CAMPBELL

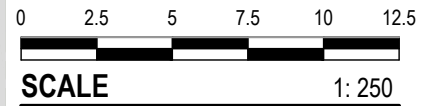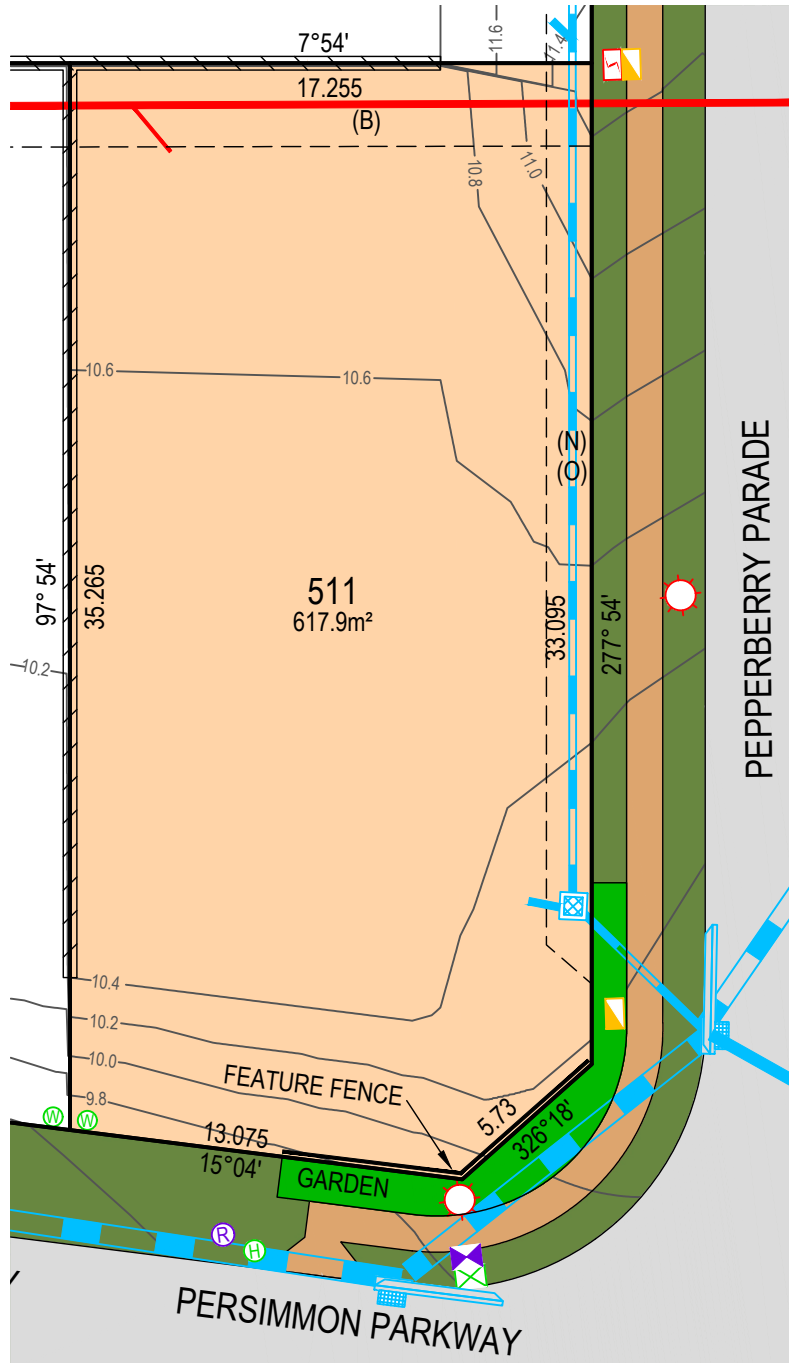

PROPOSED LOT 511 IN PROPOSED SUBDIVISION OF LOT 300 DP1307775

LEGEND

DESIGN SURFACE CONTOUR (0.2m INTERVAL)	12.4		ELECTRICAL BOX / PIT / LIGHT POLE
TREE			NBN PIT
WATER METER (POTABLE & RECYC)			SEWER MANHOLE AND CONNECTION
HYDRANT (POTABLE & RECYC)			STORMWATER PITS, PIPE & CONNECTIONS
STOP VALVE (POTABLE & RECYC)			PADMOUNT SUBSTATION
RETAINING WALL			

SERVICES

SEALED ROAD
RETICULATED WATER (POTABLE AND NON POTABLE)
RETICULATED SEWER
UNDERGROUND ELECTRICITY
UNDERGROUND TELECOMMUNICATIONS (NBN)

NOTE

DO NOT SCALE OFF DRAWINGS. USE FIGURED DIMENSIONS ONLY. REPORT ANY DISCREPANCIES TO THE AUTHOR. THIS DRAWING, BEING THE PROPERTY OF KING & CAMPBELL PTY LTD, IS PROTECTED BY COPYRIGHT AND MUST NOT BE USED, REPRODUCED OR COPIED WHOLLY OR IN PART WITHOUT THE WRITTEN PERMISSION OF KING & CAMPBELL PTY LTD. © King & Campbell Pty Ltd

EASEMENTS

- (B) PROPOSED EASEMENT TO DRAIN SEWAGE VARIABLE WIDTH
- (N) EXISTING EASEMENT TO DRAIN WATER 1.5 WIDE (DP1307775)
- (O) PROPOSED EASEMENT TO DRAIN WATER 1.5 WIDE

CAUTION

THIS PLAN HAS BEEN PREPARED FOR MARKETING PURPOSES ONLY AND DOES NOT FORM PART OF ANY SALES CONTRACT.

THE DIMENSIONS AND AREAS SHOWN HEREIN ARE SUBJECT TO THE PREPARATION OF A PLAN OF SUBDIVISION, APPROVAL BY COUNCIL AND REGISTRATION BY LAND REGISTRY SERVICES NSW.

THIS PLAN SHOULD BE READ IN CONJUNCTION WITH THE ACCOMPANYING DRAFT SECTION 88B INSTRUMENT. FULL DETAILS OF EASEMENTS AND ANY RESTRICTIONS ON USE ARE TO BE SET OUT IN THE FINAL SECTION 88B INSTRUMENT TO ACCOMPANY THE FINAL PLAN OF SURVEY FOR THE SUBDIVISION.


EASEMENTS ARE SUBJECT TO COMPLETION OF ENGINEERING DESIGN & CONSTRUCTION AND APPROVAL BY COUNCIL.

PROJECT NO: 7197 STG 5 DATE: JUNE 2025 REVISION: (A)

King & Campbell Pty Ltd A:PO Box 243 Port Macquarie NSW 2444 T:02 6586 2555
www.kingcampbell.com.au E:info@kingcampbell.com.au F:02 6583 4064

KING + CAMPBELL

THE SANCTUARY
BRUSH CHERRY BOULEVARD, THRUMSTER

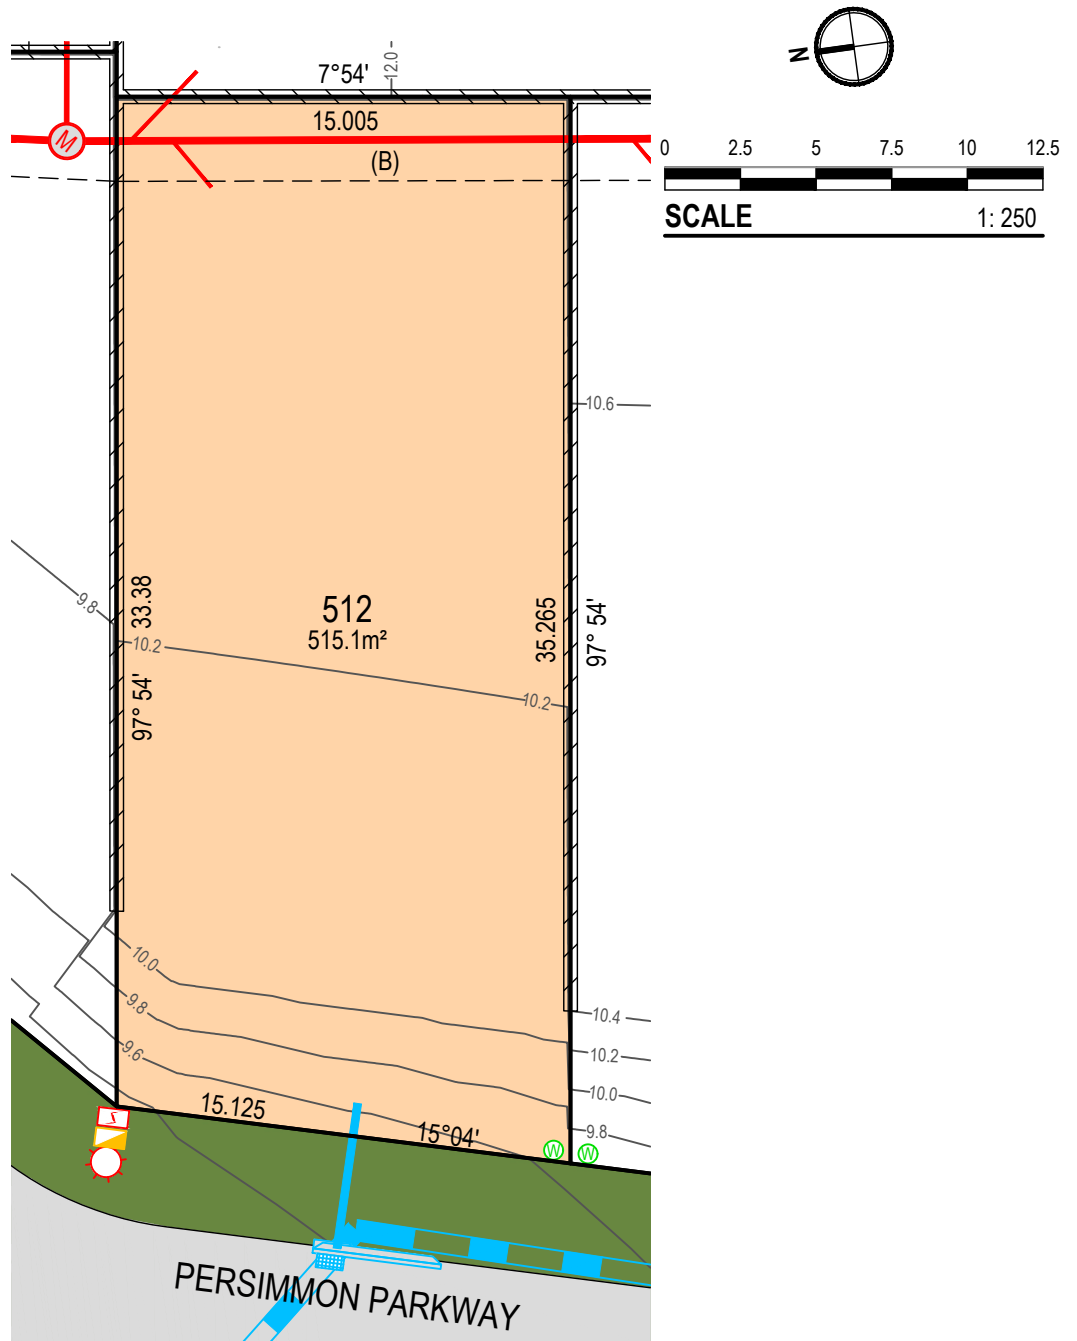

PROPOSED LOT 512 IN PROPOSED SUBDIVISION OF LOT 300 DP1307775

LEGEND

DESIGN SURFACE CONTOUR (0.2m INTERVAL)	12.4	ELECTRICAL BOX / PIT / LIGHT POLE
TREE		NBN PIT
WATER METER (POTABLE & RECYC)		SEWER MANHOLE AND CONNECTION
HYDRANT (POTABLE & RECYC)		STORMWATER PITS, PIPE & CONNECTIONS
STOP VALVE (POTABLE & RECYC)		PADMOUNT SUBSTATION
RETAINING WALL		

SERVICES

SEALED ROAD
RETICULATED WATER (POTABLE AND NON POTABLE)
RETICULATED SEWER
UNDERGROUND ELECTRICITY
UNDERGROUND TELECOMMUNICATIONS (NBN)

NOTE

DO NOT SCALE OFF DRAWINGS. USE FIGURED DIMENSIONS ONLY. REPORT ANY DISCREPANCIES TO THE AUTHOR. THIS DRAWING, BEING THE PROPERTY OF KING & CAMPBELL PTY LTD, IS PROTECTED BY COPYRIGHT AND MUST NOT BE USED, REPRODUCED OR COPIED WHOLLY OR IN PART WITHOUT THE WRITTEN PERMISSION OF KING & CAMPBELL PTY LTD. © King & Campbell Pty Ltd

EASEMENTS

(B) PROPOSED EASEMENT TO DRAIN SEWAGE VARIABLE WIDTH

CAUTION

THIS PLAN HAS BEEN PREPARED FOR MARKETING PURPOSES ONLY AND DOES NOT FORM PART OF ANY SALES CONTRACT.

THE DIMENSIONS AND AREAS SHOWN HEREIN ARE SUBJECT TO THE PREPARATION OF A PLAN OF SUBDIVISION, APPROVAL BY COUNCIL AND REGISTRATION BY LAND REGISTRY SERVICES NSW.

THIS PLAN SHOULD BE READ IN CONJUNCTION WITH THE ACCOMPANYING DRAFT SECTION 88B INSTRUMENT. FULL DETAILS OF EASEMENTS AND ANY RESTRICTIONS ON USE ARE TO BE SET OUT IN THE FINAL SECTION 88B INSTRUMENT TO ACCOMPANY THE FINAL PLAN OF SURVEY FOR THE SUBDIVISION.


EASEMENTS ARE SUBJECT TO COMPLETION OF ENGINEERING DESIGN & CONSTRUCTION AND APPROVAL BY COUNCIL.

PROJECT NO: 7197 STG 5 DATE: JUNE 2025 REVISION: (A)

King & Campbell Pty Ltd A:PO Box 243 Port Macquarie NSW 2444 T:02 6586 2555
www.kingcampbell.com.au E:info@kingcampbell.com.au F:02 6583 4064

KING + CAMPBELL

THE SANCTUARY
BRUSH CHERRY BOULEVARD, THURMSTER

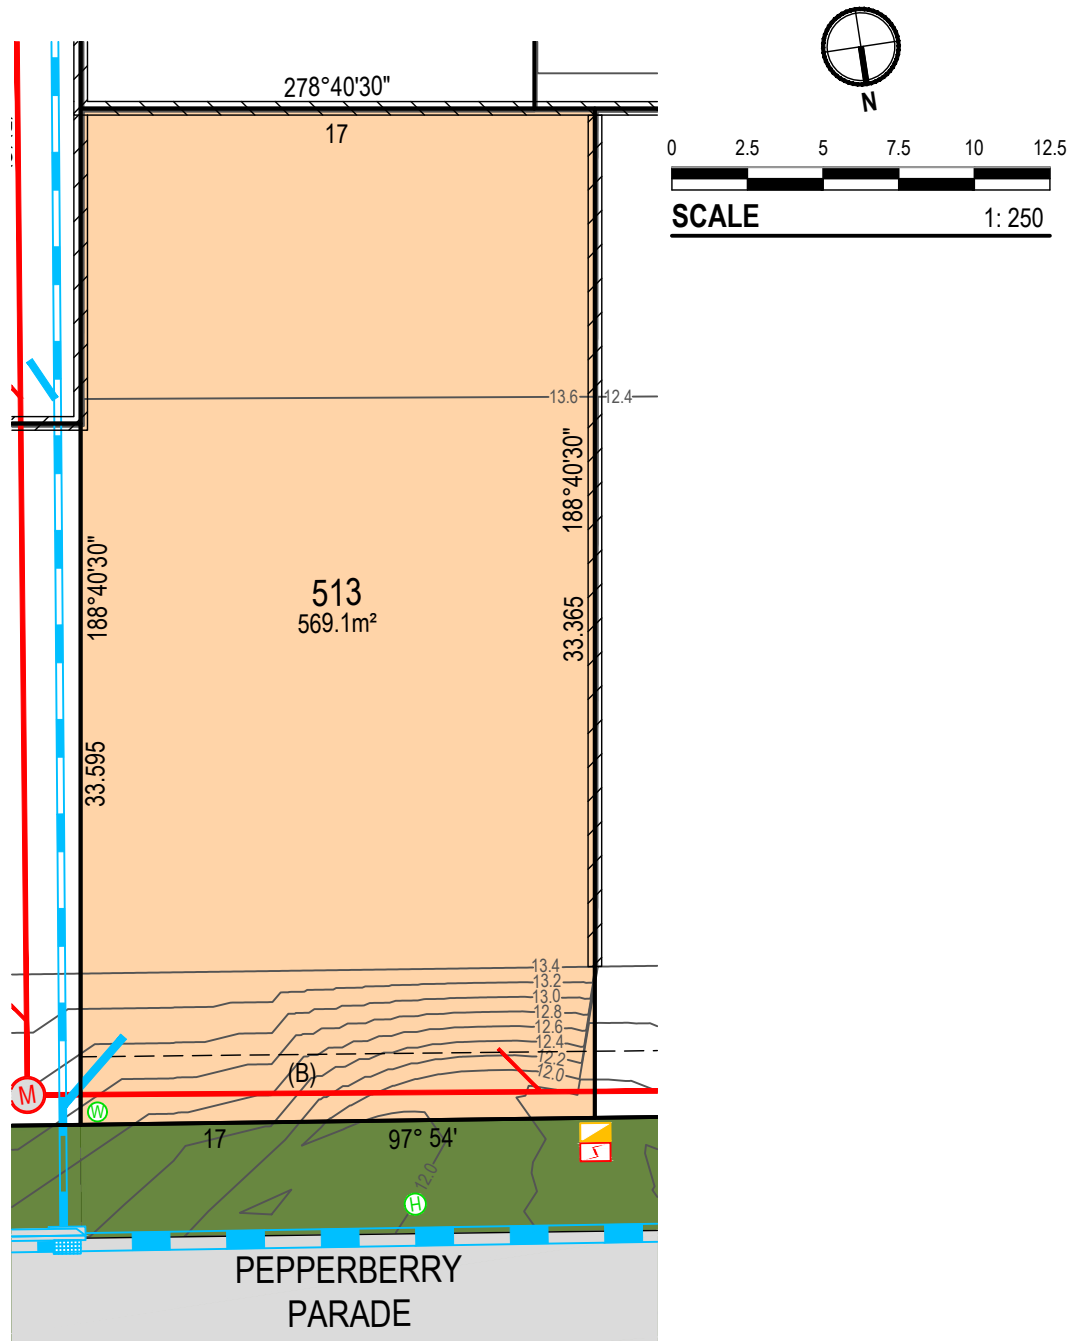

PROPOSED LOT 513 IN PROPOSED SUBDIVISION OF LOT 300 DP1307775

LEGEND

DESIGN SURFACE CONTOUR (0.2m INTERVAL)	12.4	ELECTRICAL BOX / PIT / LIGHT POLE
TREE		NBN PIT
WATER METER (POTABLE & RECYC)		SEWER MANHOLE AND CONNECTION
HYDRANT (POTABLE & RECYC)		STORMWATER PITS, PIPE & CONNECTIONS
STOP VALVE (POTABLE & RECYC)		PADMOUNT SUBSTATION
RETAINING WALL		

SERVICES

SEALED ROAD
RETICULATED WATER (POTABLE AND NON POTABLE)
RETICULATED SEWER
UNDERGROUND ELECTRICITY
UNDERGROUND TELECOMMUNICATIONS (NBN)

NOTE

DO NOT SCALE OFF DRAWINGS. USE FIGURED DIMENSIONS ONLY. REPORT ANY DISCREPANCIES TO THE AUTHOR. THIS DRAWING, BEING THE PROPERTY OF KING & CAMPBELL PTY LTD, IS PROTECTED BY COPYRIGHT AND MUST NOT BE USED, REPRODUCED OR COPIED WHOLLY OR IN PART WITHOUT THE WRITTEN PERMISSION OF KING & CAMPBELL PTY LTD. © King & Campbell Pty Ltd

EASEMENTS

(B) PROPOSED EASEMENT TO DRAIN SEWAGE VARIABLE WIDTH

CAUTION

THIS PLAN HAS BEEN PREPARED FOR MARKETING PURPOSES ONLY AND DOES NOT FORM PART OF ANY SALES CONTRACT.

THE DIMENSIONS AND AREAS SHOWN HEREIN ARE SUBJECT TO THE PREPARATION OF A PLAN OF SUBDIVISION, APPROVAL BY COUNCIL AND REGISTRATION BY LAND REGISTRY SERVICES NSW.

THIS PLAN SHOULD BE READ IN CONJUNCTION WITH THE ACCOMPANYING DRAFT SECTION 88B INSTRUMENT. FULL DETAILS OF EASEMENTS AND ANY RESTRICTIONS ON USE ARE TO BE SET OUT IN THE FINAL SECTION 88B INSTRUMENT TO ACCOMPANY THE FINAL PLAN OF SURVEY FOR THE SUBDIVISION.


EASEMENTS ARE SUBJECT TO COMPLETION OF ENGINEERING DESIGN & CONSTRUCTION AND APPROVAL BY COUNCIL.

PROJECT NO: 7197 STG 5 DATE: JUNE 2025 REVISION: (A)

King & Campbell Pty Ltd A:PO Box 243 Port Macquarie NSW 2444 T:02 6586 2555
www.kingcampbell.com.au E:info@kingcampbell.com.au F:02 6583 4064

KING + CAMPBELL

THE SANCTUARY
BRUSH CHERRY BOULEVARD, THURMSTER

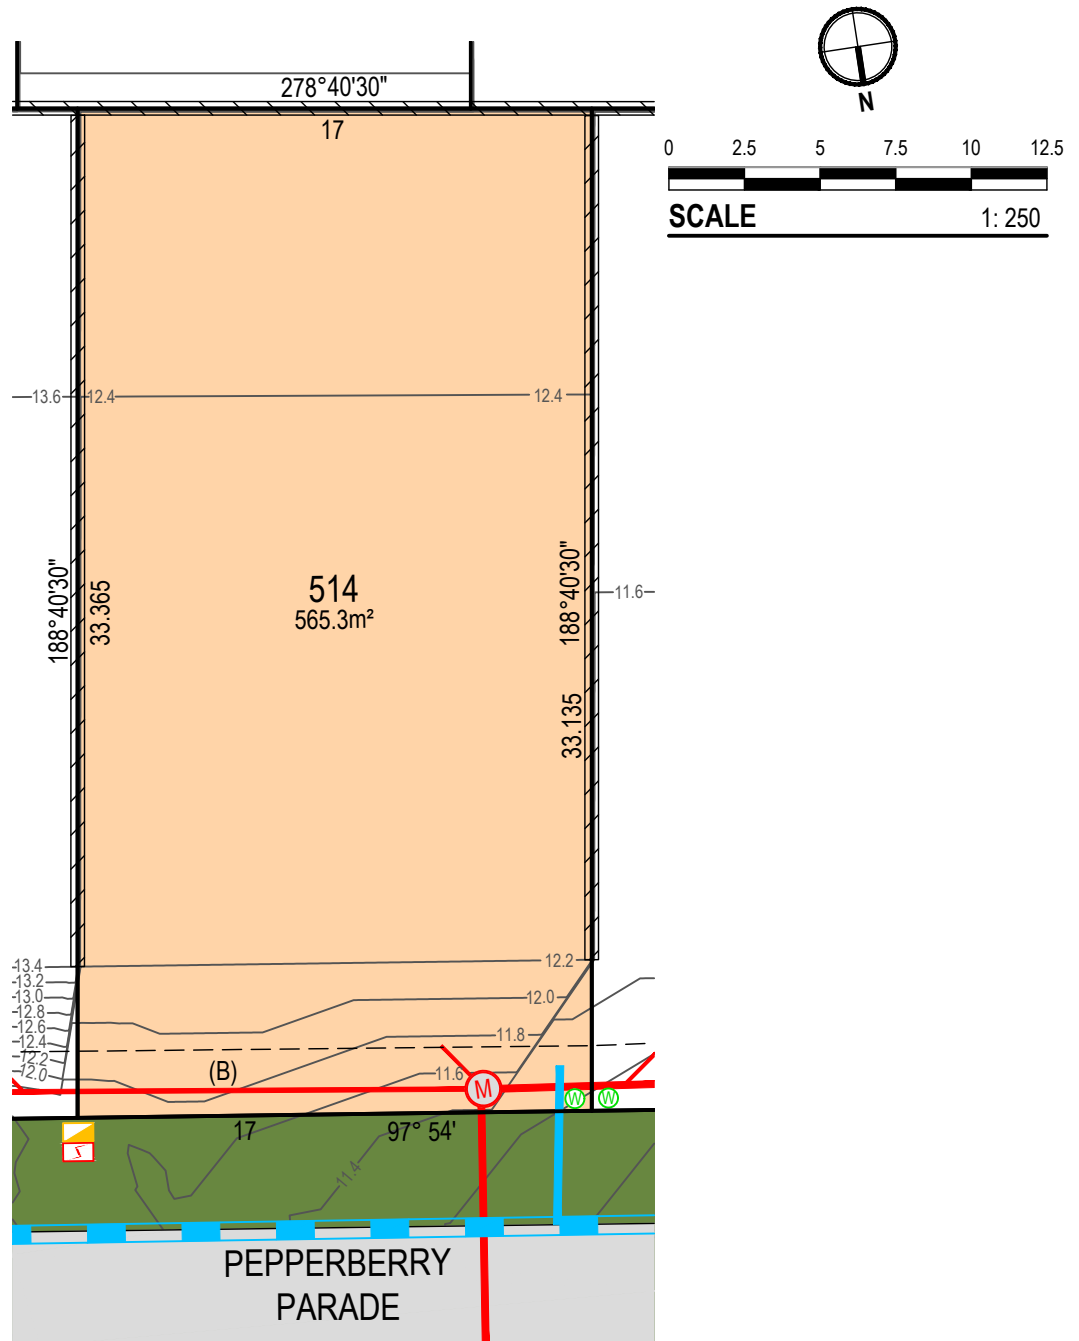

PROPOSED LOT 514 IN PROPOSED SUBDIVISION OF LOT 300 DP1307775

LEGEND

DESIGN SURFACE CONTOUR (0.2m INTERVAL)	12.4	ELECTRICAL BOX / PIT / LIGHT POLE
TREE		NBN PIT
WATER METER (POTABLE & RECYC)		SEWER MANHOLE AND CONNECTION
HYDRANT (POTABLE & RECYC)		STORMWATER PITS, PIPE & CONNECTIONS
STOP VALVE (POTABLE & RECYC)		PADMOUNT SUBSTATION
RETAINING WALL		

SERVICES

SEALED ROAD
RETICULATED WATER (POTABLE AND NON POTABLE)
RETICULATED SEWER
UNDERGROUND ELECTRICITY
UNDERGROUND TELECOMMUNICATIONS (NBN)

NOTE

DO NOT SCALE OFF DRAWINGS. USE FIGURED DIMENSIONS ONLY. REPORT ANY DISCREPANCIES TO THE AUTHOR. THIS DRAWING, BEING THE PROPERTY OF KING & CAMPBELL PTY LTD, IS PROTECTED BY COPYRIGHT AND MUST NOT BE USED, REPRODUCED OR COPIED WHOLLY OR IN PART WITHOUT THE WRITTEN PERMISSION OF KING & CAMPBELL PTY LTD. © King & Campbell Pty Ltd

EASEMENTS

(B) PROPOSED EASEMENT TO DRAIN SEWAGE VARIABLE WIDTH

CAUTION

THIS PLAN HAS BEEN PREPARED FOR MARKETING PURPOSES ONLY AND DOES NOT FORM PART OF ANY SALES CONTRACT.

THE DIMENSIONS AND AREAS SHOWN HEREIN ARE SUBJECT TO THE PREPARATION OF A PLAN OF SUBDIVISION, APPROVAL BY COUNCIL AND REGISTRATION BY LAND REGISTRY SERVICES NSW.

THIS PLAN SHOULD BE READ IN CONJUNCTION WITH THE ACCOMPANYING DRAFT SECTION 88B INSTRUMENT. FULL DETAILS OF EASEMENTS AND ANY RESTRICTIONS ON USE ARE TO BE SET OUT IN THE FINAL SECTION 88B INSTRUMENT TO ACCOMPANY THE FINAL PLAN OF SURVEY FOR THE SUBDIVISION.


EASEMENTS ARE SUBJECT TO COMPLETION OF ENGINEERING DESIGN & CONSTRUCTION AND APPROVAL BY COUNCIL.

PROJECT NO: 7197 STG 5 DATE: JUNE 2025 REVISION: (A)

King & Campbell Pty Ltd A:PO Box 243 Port Macquarie NSW 2444 T:02 6586 2555
www.kingcampbell.com.au E:info@kingcampbell.com.au F:02 6583 4064

KING + CAMPBELL

THE SANCTUARY
BRUSH CHERRY BOULEVARD, THURMSTER

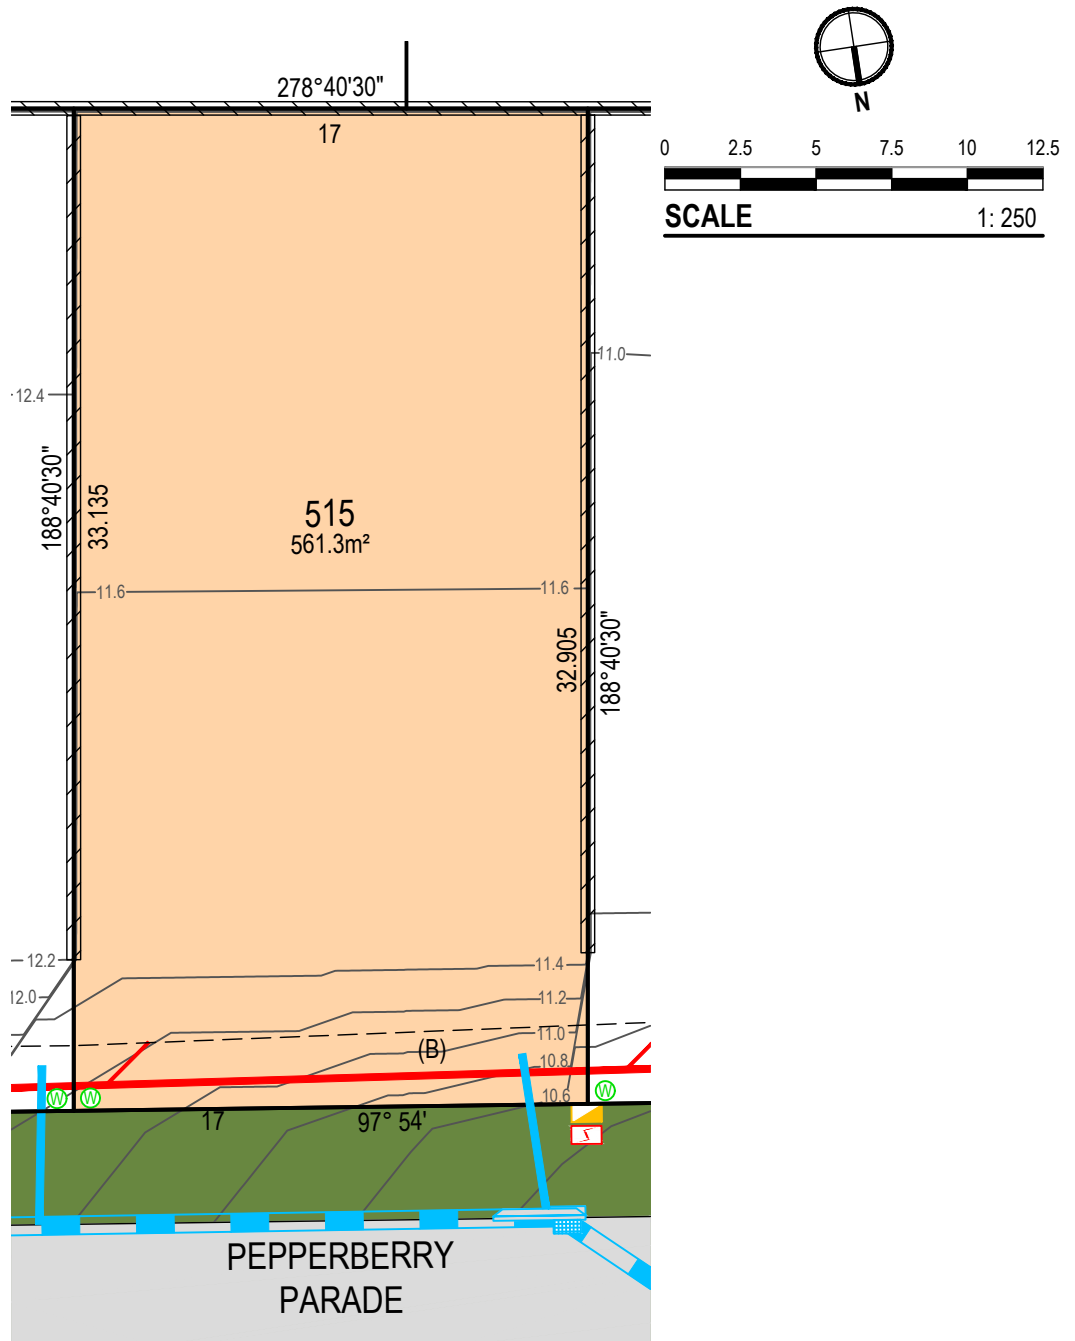

PROPOSED LOT 515 IN PROPOSED SUBDIVISION OF LOT 300 DP1307775

LEGEND

DESIGN SURFACE CONTOUR (0.2m INTERVAL)	12.4	ELECTRICAL BOX / PIT / LIGHT POLE
TREE		NBN PIT
WATER METER (POTABLE & RECYC)		SEWER MANHOLE AND CONNECTION
HYDRANT (POTABLE & RECYC)		STORMWATER PITS, PIPE & CONNECTIONS
STOP VALVE (POTABLE & RECYC)		PADMOUNT SUBSTATION
RETAINING WALL		

SERVICES

SEALED ROAD
RETICULATED WATER (POTABLE AND NON POTABLE)
RETICULATED SEWER
UNDERGROUND ELECTRICITY
UNDERGROUND TELECOMMUNICATIONS (NBN)

NOTE

DO NOT SCALE OFF DRAWINGS. USE FIGURED DIMENSIONS ONLY. REPORT ANY DISCREPANCIES TO THE AUTHOR. THIS DRAWING, BEING THE PROPERTY OF KING & CAMPBELL PTY LTD, IS PROTECTED BY COPYRIGHT AND MUST NOT BE USED, REPRODUCED OR COPIED WHOLLY OR IN PART WITHOUT THE WRITTEN PERMISSION OF KING & CAMPBELL PTY LTD. © King & Campbell Pty Ltd

EASEMENTS

(B) PROPOSED EASEMENT TO DRAIN SEWAGE VARIABLE WIDTH

CAUTION

THIS PLAN HAS BEEN PREPARED FOR MARKETING PURPOSES ONLY AND DOES NOT FORM PART OF ANY SALES CONTRACT.

THE DIMENSIONS AND AREAS SHOWN HEREIN ARE SUBJECT TO THE PREPARATION OF A PLAN OF SUBDIVISION, APPROVAL BY COUNCIL AND REGISTRATION BY LAND REGISTRY SERVICES NSW.

THIS PLAN SHOULD BE READ IN CONJUNCTION WITH THE ACCOMPANYING DRAFT SECTION 88B INSTRUMENT. FULL DETAILS OF EASEMENTS AND ANY RESTRICTIONS ON USE ARE TO BE SET OUT IN THE FINAL SECTION 88B INSTRUMENT TO ACCOMPANY THE FINAL PLAN OF SURVEY FOR THE SUBDIVISION.


EASEMENTS ARE SUBJECT TO COMPLETION OF ENGINEERING DESIGN & CONSTRUCTION AND APPROVAL BY COUNCIL.

PROJECT NO: 7197 STG 5 DATE: JUNE 2025 REVISION: (A)

King & Campbell Pty Ltd A:PO Box 243 Port Macquarie NSW 2444 T:02 6586 2555
www.kingcampbell.com.au E:info@kingcampbell.com.au F:02 6583 4064

KING + CAMPBELL

THE SANCTUARY
BRUSH CHERRY BOULEVARD, THURMSTER

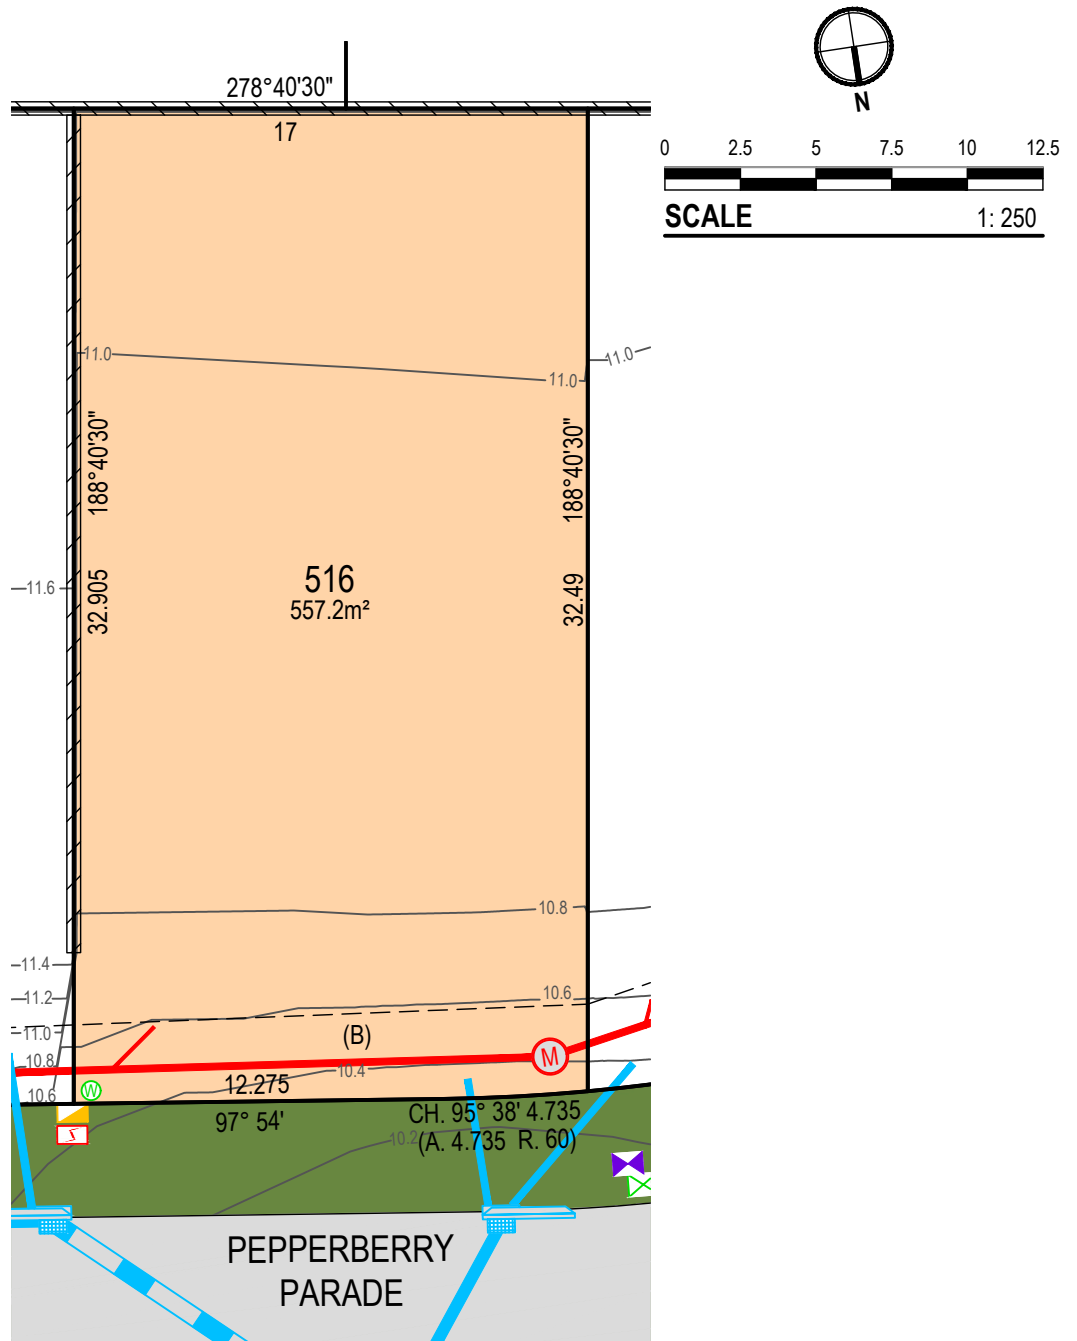

PROPOSED LOT 516 IN PROPOSED SUBDIVISION OF LOT 300 DP1307775

LEGEND

DESIGN SURFACE CONTOUR (0.2m INTERVAL)	12.4	ELECTRICAL BOX / PIT / LIGHT POLE
TREE		NBN PIT
WATER METER (POTABLE & RECYC)		SEWER MANHOLE AND CONNECTION
HYDRANT (POTABLE & RECYC)		STORMWATER PITS, PIPE & CONNECTIONS
STOP VALVE (POTABLE & RECYC)		PADMOUNT SUBSTATION
RETAINING WALL		

SERVICES

SEALED ROAD
RETICULATED WATER (POTABLE AND NON POTABLE)
RETICULATED SEWER
UNDERGROUND ELECTRICITY
UNDERGROUND TELECOMMUNICATIONS (NBN)

NOTE

DO NOT SCALE OFF DRAWINGS. USE FIGURED DIMENSIONS ONLY. REPORT ANY DISCREPANCIES TO THE AUTHOR. THIS DRAWING, BEING THE PROPERTY OF KING & CAMPBELL PTY LTD, IS PROTECTED BY COPYRIGHT AND MUST NOT BE USED, REPRODUCED OR COPIED WHOLLY OR IN PART WITHOUT THE WRITTEN PERMISSION OF KING & CAMPBELL PTY LTD. © King & Campbell Pty Ltd

EASEMENTS

(B) PROPOSED EASEMENT TO DRAIN SEWAGE VARIABLE WIDTH

CAUTION

THIS PLAN HAS BEEN PREPARED FOR MARKETING PURPOSES ONLY AND DOES NOT FORM PART OF ANY SALES CONTRACT.

THE DIMENSIONS AND AREAS SHOWN HEREIN ARE SUBJECT TO THE PREPARATION OF A PLAN OF SUBDIVISION, APPROVAL BY COUNCIL AND REGISTRATION BY LAND REGISTRY SERVICES NSW.

THIS PLAN SHOULD BE READ IN CONJUNCTION WITH THE ACCOMPANYING DRAFT SECTION 88B INSTRUMENT. FULL DETAILS OF EASEMENTS AND ANY RESTRICTIONS ON USE ARE TO BE SET OUT IN THE FINAL SECTION 88B INSTRUMENT TO ACCOMPANY THE FINAL PLAN OF SURVEY FOR THE SUBDIVISION.


EASEMENTS ARE SUBJECT TO COMPLETION OF ENGINEERING DESIGN & CONSTRUCTION AND APPROVAL BY COUNCIL.

PROJECT NO: 7197 STG 5 DATE: JUNE 2025 REVISION: (A)

King & Campbell Pty Ltd A:PO Box 243 Port Macquarie NSW 2444 T:02 6586 2555
www.kingcampbell.com.au E:info@kingcampbell.com.au F:02 6583 4064

KING + CAMPBELL

THE SANCTUARY
BRUSH CHERRY BOULEVARD, THRUMSTER

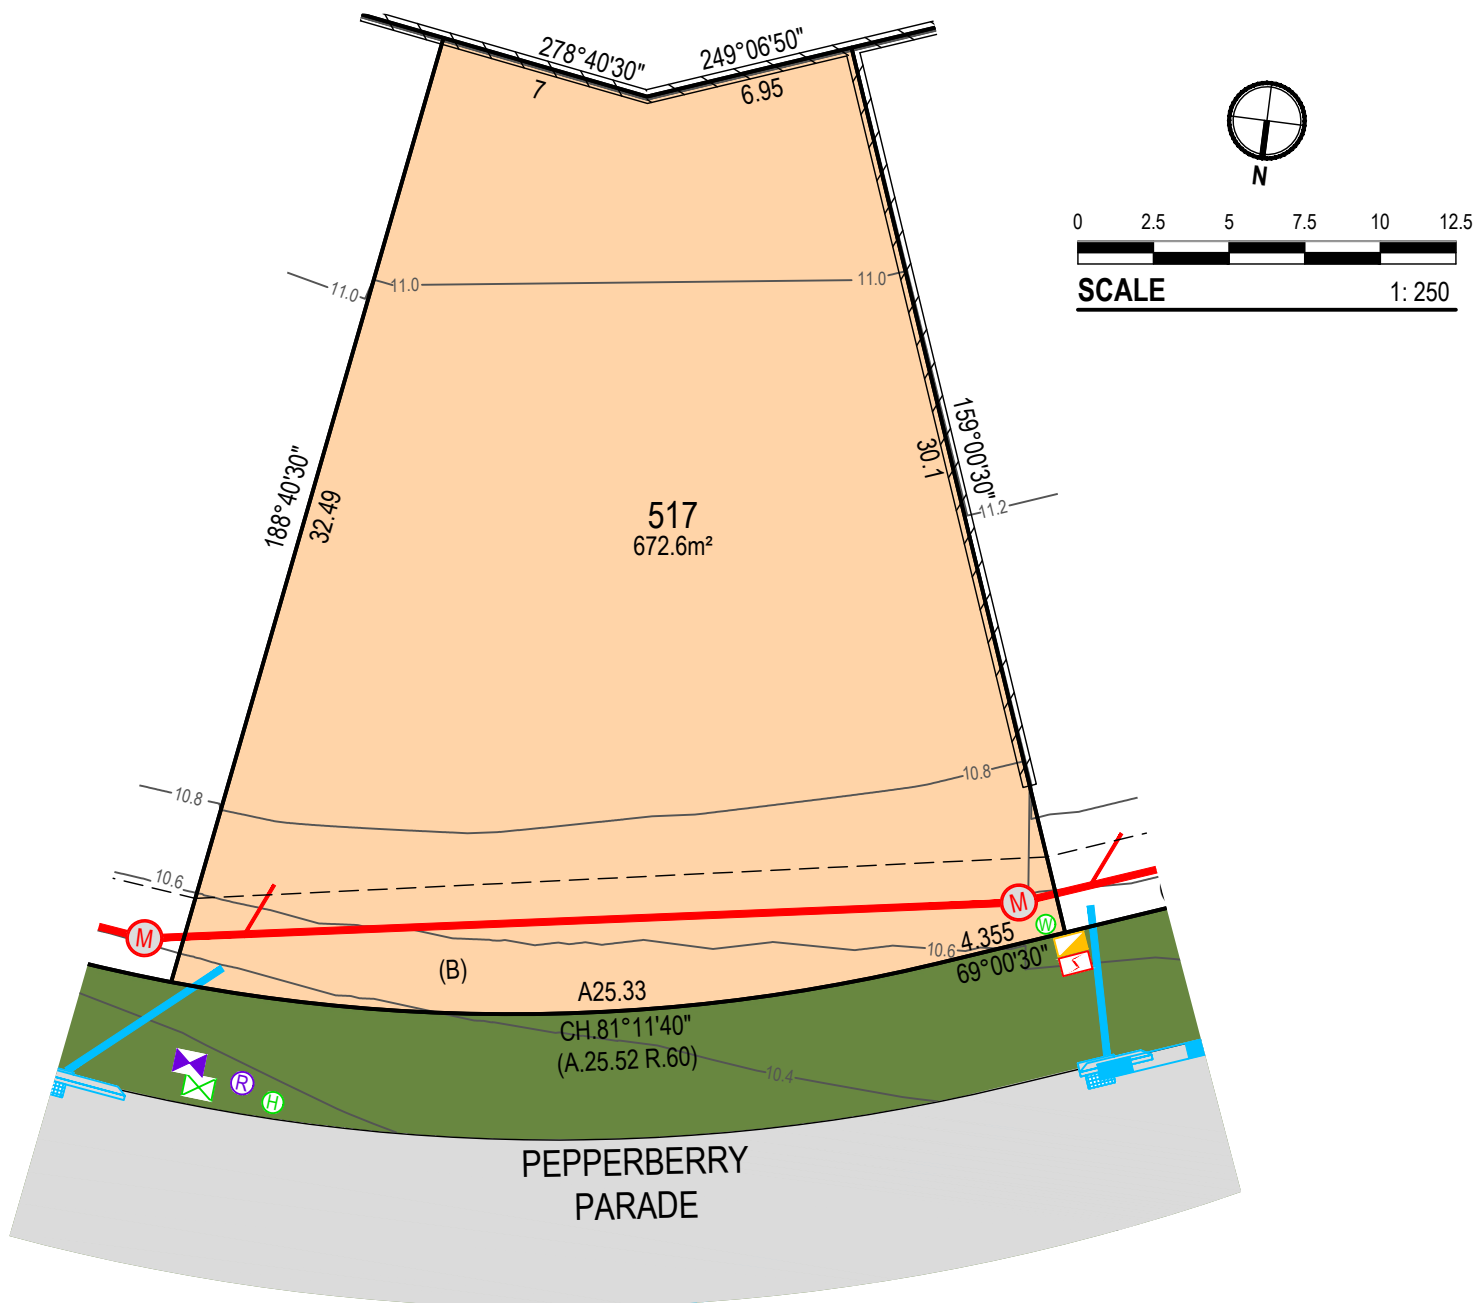

PROPOSED LOT 517 IN PROPOSED SUBDIVISION OF LOT 300 DP1307775

LEGEND

DESIGN SURFACE CONTOUR (0.2m INTERVAL)	12.4		ELECTRICAL BOX / PIT / LIGHT POLE
TREE			NBN PIT
WATER METER (POTABLE & RECYC)			SEWER MANHOLE AND CONNECTION
HYDRANT (POTABLE & RECYC)			STORMWATER PITS, PIPE & CONNECTIONS
STOP VALVE (POTABLE & RECYC)			PADMOUNT SUBSTATION
RETAINING WALL			

SERVICES

SEALED ROAD
RETICULATED WATER (POTABLE AND NON POTABLE)
RETICULATED SEWER
UNDERGROUND ELECTRICITY
UNDERGROUND TELECOMMUNICATIONS (NBN)

NOTE

DO NOT SCALE OFF DRAWINGS. USE FIGURED DIMENSIONS ONLY. REPORT ANY DISCREPANCIES TO THE AUTHOR. THIS DRAWING, BEING THE PROPERTY OF KING & CAMPBELL PTY LTD, IS PROTECTED BY COPYRIGHT AND MUST NOT BE USED, REPRODUCED OR COPIED WHOLLY OR IN PART WITHOUT THE WRITTEN PERMISSION OF KING & CAMPBELL PTY LTD. © King & Campbell Pty Ltd

EASEMENTS

(B) PROPOSED EASEMENT TO DRAIN SEWAGE VARIABLE WIDTH

CAUTION

THIS PLAN HAS BEEN PREPARED FOR MARKETING PURPOSES ONLY AND DOES NOT FORM PART OF ANY SALES CONTRACT.

THE DIMENSIONS AND AREAS SHOWN HEREIN ARE SUBJECT TO THE PREPARATION OF A PLAN OF SUBDIVISION, APPROVAL BY COUNCIL AND REGISTRATION BY LAND REGISTRY SERVICES NSW.

THIS PLAN SHOULD BE READ IN CONJUNCTION WITH THE ACCOMPANYING DRAFT SECTION 88B INSTRUMENT. FULL DETAILS OF EASEMENTS AND ANY RESTRICTIONS ON USE ARE TO BE SET OUT IN THE FINAL SECTION 88B INSTRUMENT TO ACCOMPANY THE FINAL PLAN OF SURVEY FOR THE SUBDIVISION.


EASEMENTS ARE SUBJECT TO COMPLETION OF ENGINEERING DESIGN & CONSTRUCTION AND APPROVAL BY COUNCIL.

PROJECT NO: 7197 STG 5 DATE: JUNE 2025 REVISION: (A)

King & Campbell Pty Ltd A:PO Box 243 Port Macquarie NSW 2444 T:02 6586 2555
www.kingcampbell.com.au E:info@kingcampbell.com.au F:02 6583 4064

KING + CAMPBELL

THE SANCTUARY
BRUSH CHERRY BOULEVARD, THURMSTER

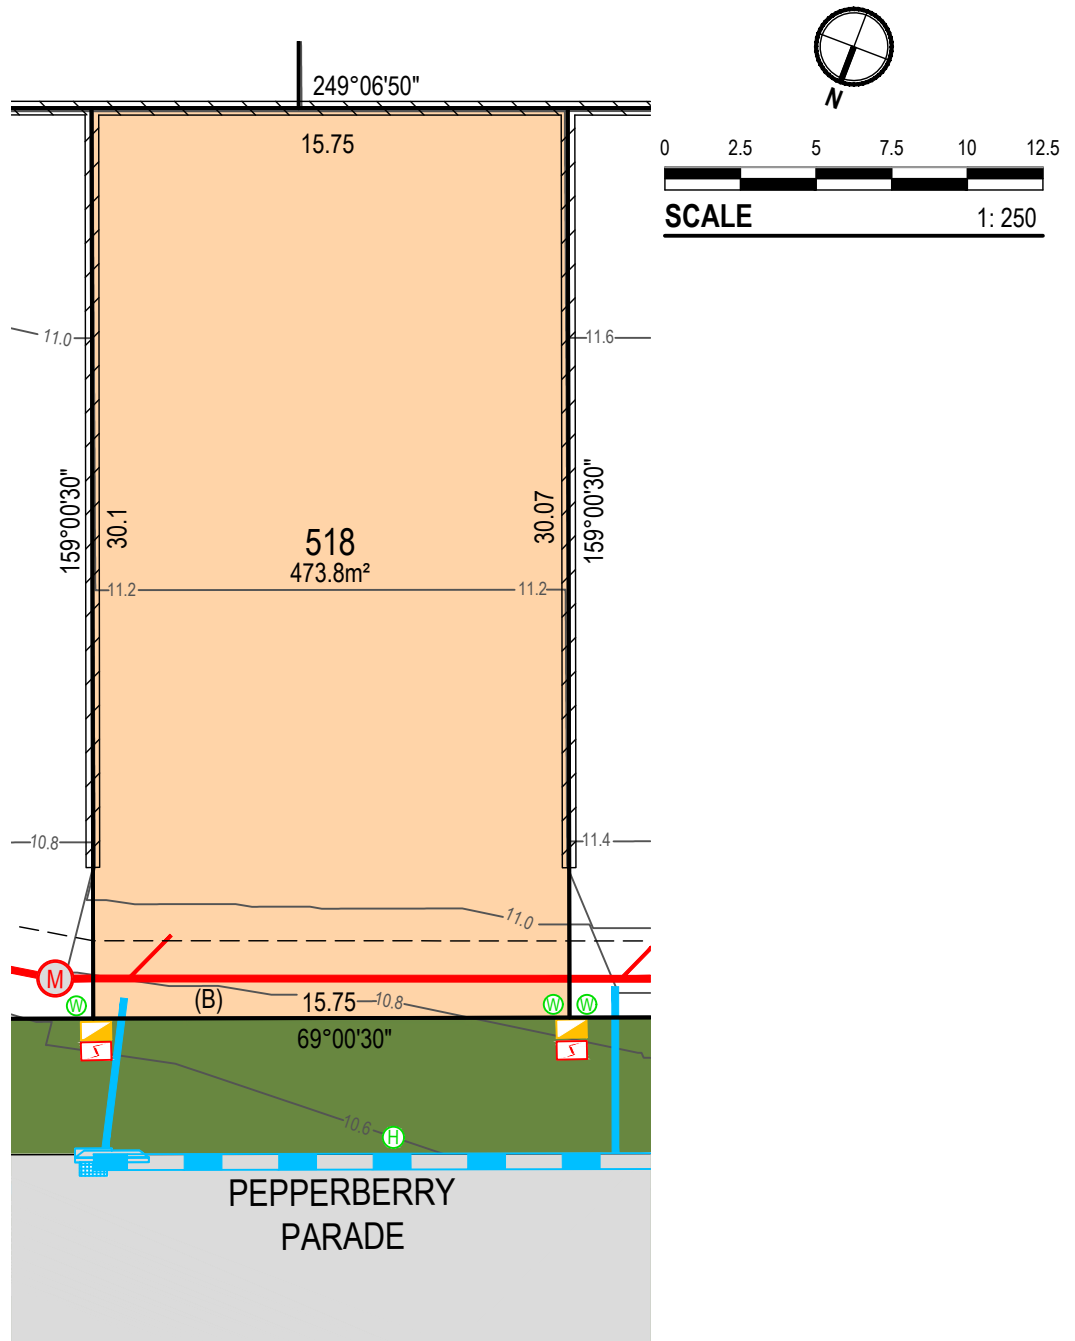

PROPOSED LOT 518 IN PROPOSED SUBDIVISION OF LOT 300 DP1307775

LEGEND

DESIGN SURFACE CONTOUR (0.2m INTERVAL)	12.4		ELECTRICAL BOX / PIT / LIGHT POLE
TREE			NBN PIT
WATER METER (POTABLE & RECYC)			SEWER MANHOLE AND CONNECTION
HYDRANT (POTABLE & RECYC)			STORMWATER PITS, PIPE & CONNECTIONS
STOP VALVE (POTABLE & RECYC)			PADMOUNT SUBSTATION
RETAINING WALL			

SERVICES

SEALED ROAD
RETICULATED WATER (POTABLE AND NON POTABLE)
RETICULATED SEWER
UNDERGROUND ELECTRICITY
UNDERGROUND TELECOMMUNICATIONS (NBN)

NOTE

DO NOT SCALE OFF DRAWINGS. USE FIGURED DIMENSIONS ONLY. REPORT ANY DISCREPANCIES TO THE AUTHOR. THIS DRAWING, BEING THE PROPERTY OF KING & CAMPBELL PTY LTD, IS PROTECTED BY COPYRIGHT AND MUST NOT BE USED, REPRODUCED OR COPIED WHOLLY OR IN PART WITHOUT THE WRITTEN PERMISSION OF KING & CAMPBELL PTY LTD. © King & Campbell Pty Ltd

EASEMENTS

(B) PROPOSED EASEMENT TO DRAIN SEWAGE VARIABLE WIDTH

CAUTION

THIS PLAN HAS BEEN PREPARED FOR MARKETING PURPOSES ONLY AND DOES NOT FORM PART OF ANY SALES CONTRACT.

THE DIMENSIONS AND AREAS SHOWN HEREIN ARE SUBJECT TO THE PREPARATION OF A PLAN OF SUBDIVISION, APPROVAL BY COUNCIL AND REGISTRATION BY LAND REGISTRY SERVICES NSW.

THIS PLAN SHOULD BE READ IN CONJUNCTION WITH THE ACCOMPANYING DRAFT SECTION 88B INSTRUMENT. FULL DETAILS OF EASEMENTS AND ANY RESTRICTIONS ON USE ARE TO BE SET OUT IN THE FINAL SECTION 88B INSTRUMENT TO ACCOMPANY THE FINAL PLAN OF SURVEY FOR THE SUBDIVISION.


EASEMENTS ARE SUBJECT TO COMPLETION OF ENGINEERING DESIGN & CONSTRUCTION AND APPROVAL BY COUNCIL.

PROJECT NO: 7197 STG 5 DATE: JUNE 2025 REVISION: (A)

King & Campbell Pty Ltd A:PO Box 243 Port Macquarie NSW 2444 T:02 6586 2555
www.kingcampbell.com.au E:info@kingcampbell.com.au F:02 6583 4064

KING + CAMPBELL

THE SANCTUARY
BRUSH CHERRY BOULEVARD, THURMSTER

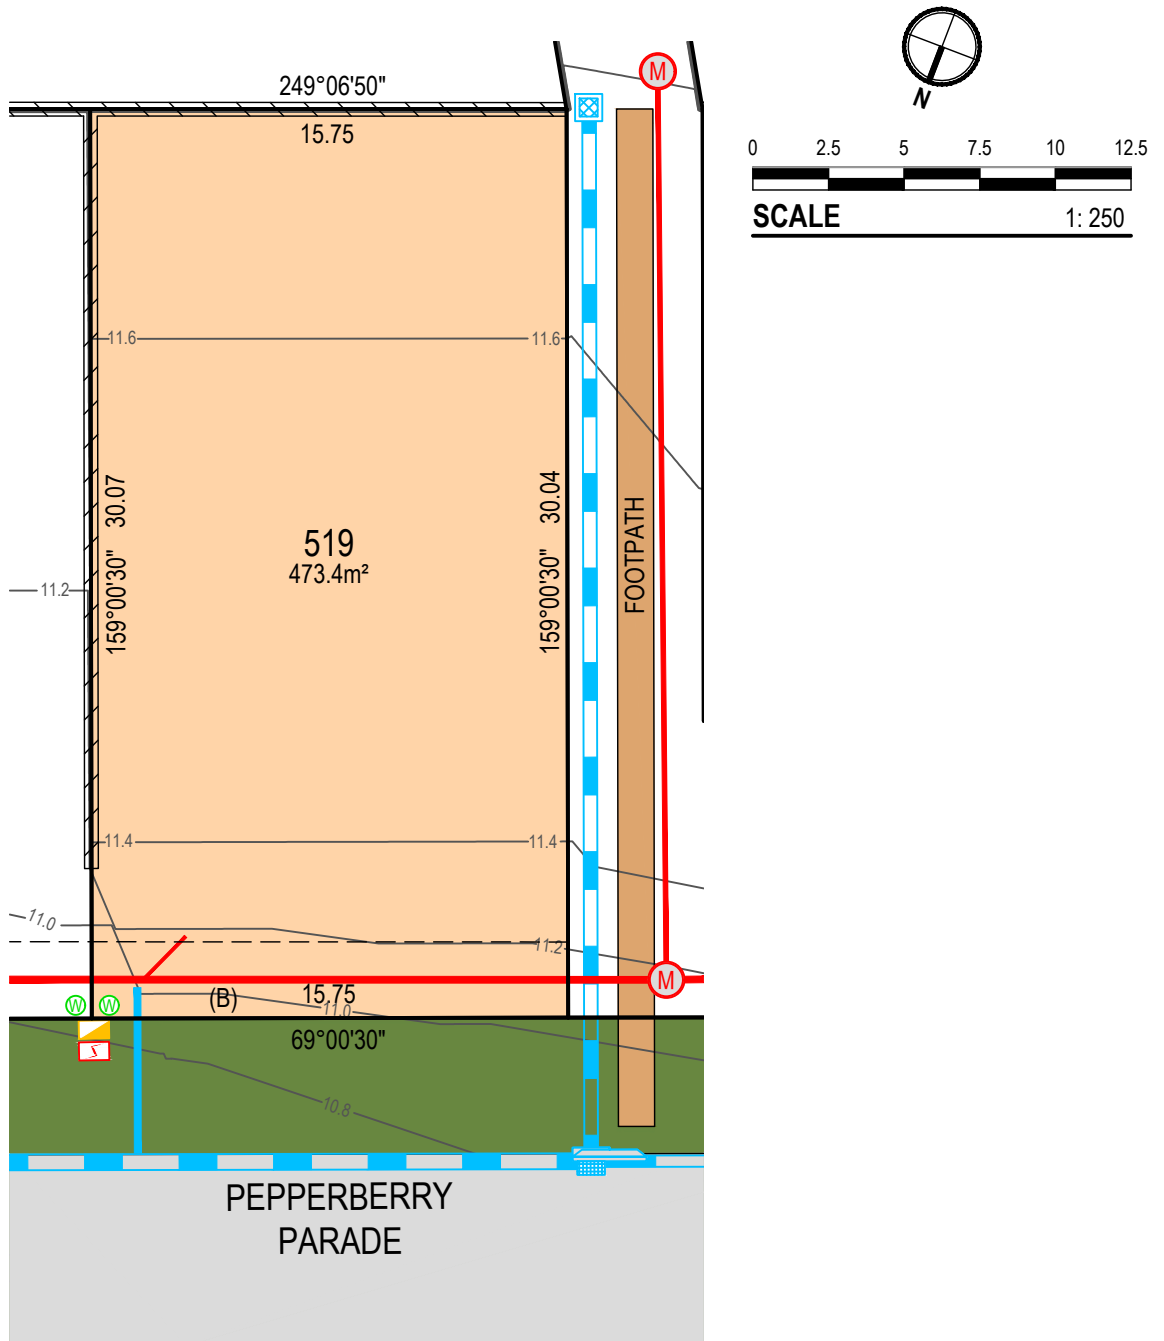

PROPOSED LOT 519 IN PROPOSED SUBDIVISION OF LOT 300 DP1307775

LEGEND

DESIGN SURFACE CONTOUR (0.2m INTERVAL)	12.4	ELECTRICAL BOX / PIT / LIGHT POLE
TREE		NBN PIT
WATER METER (POTABLE & RECYC)		SEWER MANHOLE AND CONNECTION
HYDRANT (POTABLE & RECYC)		STORMWATER PITS, PIPE & CONNECTIONS
STOP VALVE (POTABLE & RECYC)		PADMOUNT SUBSTATION
RETAINING WALL		

SERVICES

SEALED ROAD
RETICULATED WATER (POTABLE AND NON POTABLE)
RETICULATED SEWER
UNDERGROUND ELECTRICITY
UNDERGROUND TELECOMMUNICATIONS (NBN)

NOTE

DO NOT SCALE OFF DRAWINGS. USE FIGURED DIMENSIONS ONLY. REPORT ANY DISCREPANCIES TO THE AUTHOR. THIS DRAWING, BEING THE PROPERTY OF KING & CAMPBELL PTY LTD, IS PROTECTED BY COPYRIGHT AND MUST NOT BE USED, REPRODUCED OR COPIED WHOLLY OR IN PART WITHOUT THE WRITTEN PERMISSION OF KING & CAMPBELL PTY LTD. © King & Campbell Pty Ltd

EASEMENTS

(B) PROPOSED EASEMENT TO DRAIN SEWAGE VARIABLE WIDTH

CAUTION

THIS PLAN HAS BEEN PREPARED FOR MARKETING PURPOSES ONLY AND DOES NOT FORM PART OF ANY SALES CONTRACT.

THE DIMENSIONS AND AREAS SHOWN HEREIN ARE SUBJECT TO THE PREPARATION OF A PLAN OF SUBDIVISION, APPROVAL BY COUNCIL AND REGISTRATION BY LAND REGISTRY SERVICES NSW.

THIS PLAN SHOULD BE READ IN CONJUNCTION WITH THE ACCOMPANYING DRAFT SECTION 88B INSTRUMENT. FULL DETAILS OF EASEMENTS AND ANY RESTRICTIONS ON USE ARE TO BE SET OUT IN THE FINAL SECTION 88B INSTRUMENT TO ACCOMPANY THE FINAL PLAN OF SURVEY FOR THE SUBDIVISION.


EASEMENTS ARE SUBJECT TO COMPLETION OF ENGINEERING DESIGN & CONSTRUCTION AND APPROVAL BY COUNCIL.

PROJECT NO: 7197 STG 5 DATE: JUNE 2025 REVISION: (A)

King & Campbell Pty Ltd A:PO Box 243 Port Macquarie NSW 2444 T:02 6586 2555
www.kingcampbell.com.au E:info@kingcampbell.com.au F:02 6583 4064

KING + CAMPBELL

THE SANCTUARY
BRUSH CHERRY BOULEVARD, THURMSTER

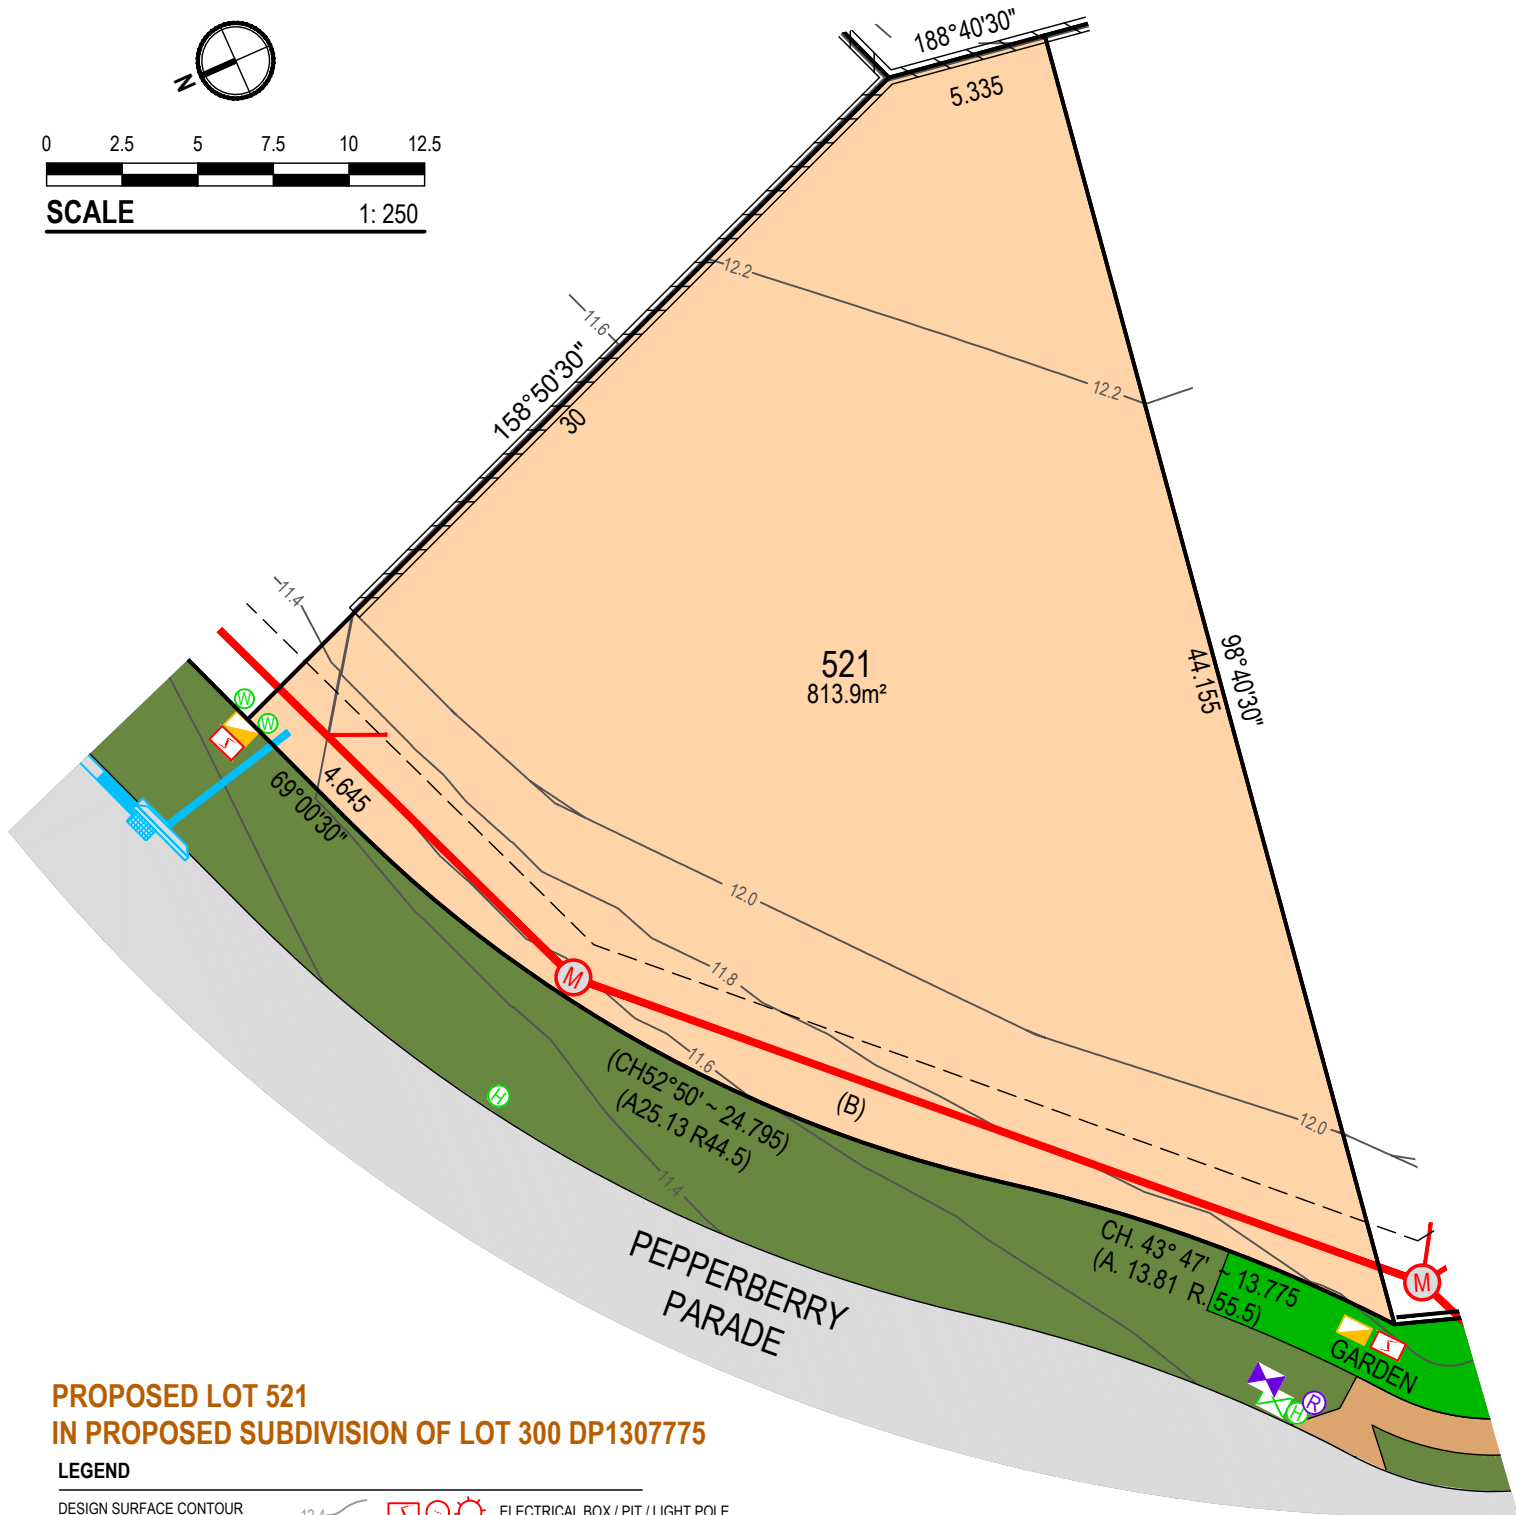

**PROPOSED LOT 521
IN PROPOSED SUBDIVISION OF LOT 300 DP1307775**

LEGEND

DESIGN SURFACE CONTOUR (0.2m INTERVAL)	12.4	ELECTRICAL BOX / PIT / LIGHT POLE
TREE		NBN PIT
WATER METER (POTABLE & RECYC)		SEWER MANHOLE AND CONNECTION
HYDRANT (POTABLE & RECYC)		STORMWATER PITS, PIPE & CONNECTIONS
STOP VALVE (POTABLE & RECYC)		PADMOUNT SUBSTATION
RETAINING WALL		

SERVICES

SEALED ROAD
RETICULATED WATER (POTABLE AND NON POTABLE)
RETICULATED SEWER
UNDERGROUND ELECTRICITY
UNDERGROUND TELECOMMUNICATIONS (NBN)

NOTE

DO NOT SCALE OFF DRAWINGS. USE FIGURED DIMENSIONS ONLY. REPORT ANY DISCREPANCIES TO THE AUTHOR. THIS DRAWING, BEING THE PROPERTY OF KING & CAMPBELL PTY LTD, IS PROTECTED BY COPYRIGHT AND MUST NOT BE USED, REPRODUCED OR COPIED WHOLLY OR IN PART WITHOUT THE WRITTEN PERMISSION OF KING & CAMPBELL PTY LTD. © King & Campbell Pty Ltd

THE SANCTUARY
BRUSH CHERRY BOULEVARD, THRUMSTER

EASEMENTS

(B) PROPOSED EASEMENT TO DRAIN SEWAGE VARIABLE WIDTH

CAUTION

THIS PLAN HAS BEEN PREPARED FOR MARKETING PURPOSES ONLY AND DOES NOT FORM PART OF ANY SALES CONTRACT.

THE DIMENSIONS AND AREAS SHOWN HEREIN ARE SUBJECT TO THE PREPARATION OF A PLAN OF SUBDIVISION, APPROVAL BY COUNCIL AND REGISTRATION BY LAND REGISTRY SERVICES NSW.

THIS PLAN SHOULD BE READ IN CONJUNCTION WITH THE ACCOMPANYING DRAFT SECTION 88B INSTRUMENT. FULL DETAILS OF EASEMENTS AND ANY RESTRICTIONS ON USE ARE TO BE SET OUT IN THE FINAL SECTION 88B INSTRUMENT TO ACCOMPANY THE FINAL PLAN OF SURVEY FOR THE SUBDIVISION.

EASEMENTS ARE SUBJECT TO COMPLETION OF ENGINEERING DESIGN & CONSTRUCTION AND APPROVAL BY COUNCIL.


PROJECT NO: 7197 STG 5 DATE: JUNE 2025 REVISION: (A)



King & Campbell Pty Ltd A:PO Box 243 Port Macquarie NSW 2444 T:02 6586 2555
www.kingcampbell.com.au E:info@kingcampbell.com.au F:02 6583 4064

KING + CAMPBELL

THE SANCTUARY

BRUSH CHERRY BOULEVARD, THURMSTER

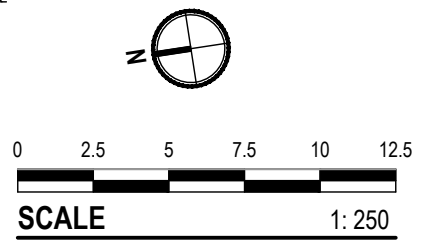

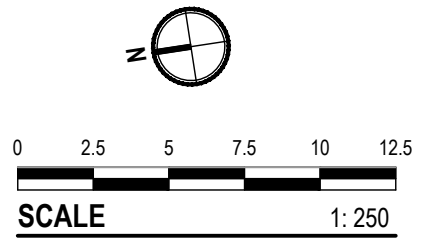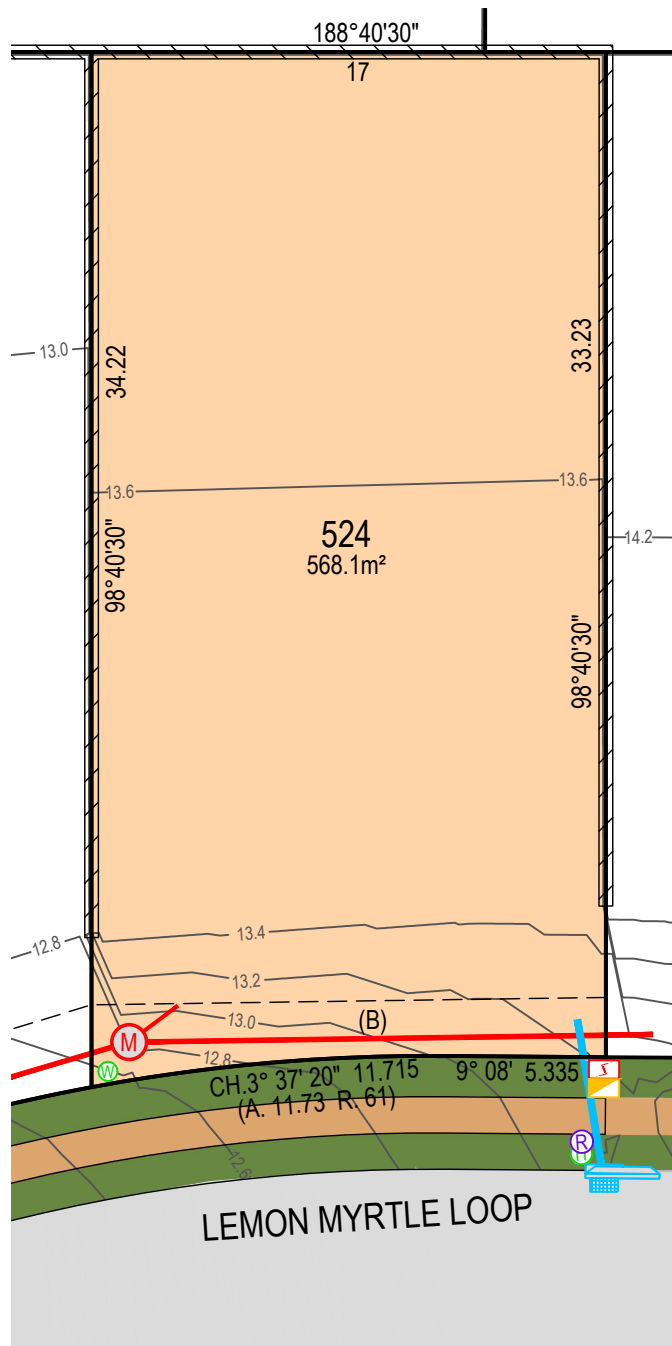

PROPOSED LOT 524 IN PROPOSED SUBDIVISION OF LOT 300 DP1307775

LEGEND

DESIGN SURFACE CONTOUR (0.2m INTERVAL)	12.4		ELECTRICAL BOX / PIT / LIGHT POLE
TREE			NBN PIT
WATER METER (POTABLE & RECYC)			SEWER MANHOLE AND CONNECTION
HYDRANT (POTABLE & RECYC)			STORMWATER PITS, PIPE & CONNECTIONS
STOP VALVE (POTABLE & RECYC)			PADMOUNT SUBSTATION
RETAINING WALL			

SERVICES

SEALED ROAD
RETICULATED WATER (POTABLE AND NON POTABLE)
RETICULATED SEWER
UNDERGROUND ELECTRICITY
UNDERGROUND TELECOMMUNICATIONS (NBN)

NOTE

DO NOT SCALE OFF DRAWINGS. USE FIGURED DIMENSIONS ONLY. REPORT ANY DISCREPANCIES TO THE AUTHOR. THIS DRAWING, BEING THE PROPERTY OF KING & CAMPBELL PTY LTD, IS PROTECTED BY COPYRIGHT AND MUST NOT BE USED, REPRODUCED OR COPIED WHOLLY OR IN PART WITHOUT THE WRITTEN PERMISSION OF KING & CAMPBELL PTY LTD. © King & Campbell Pty Ltd

EASEMENTS

(B) PROPOSED EASEMENT TO DRAIN SEWAGE VARIABLE WIDTH

CAUTION

THIS PLAN HAS BEEN PREPARED FOR MARKETING PURPOSES ONLY AND DOES NOT FORM PART OF ANY SALES CONTRACT.

THE DIMENSIONS AND AREAS SHOWN HEREIN ARE SUBJECT TO THE PREPARATION OF A PLAN OF SUBDIVISION, APPROVAL BY COUNCIL AND REGISTRATION BY LAND REGISTRY SERVICES NSW.

THIS PLAN SHOULD BE READ IN CONJUNCTION WITH THE ACCOMPANYING DRAFT SECTION 88B INSTRUMENT. FULL DETAILS OF EASEMENTS AND ANY RESTRICTIONS ON USE ARE TO BE SET OUT IN THE FINAL SECTION 88B INSTRUMENT TO ACCOMPANY THE FINAL PLAN OF SURVEY FOR THE SUBDIVISION.


EASEMENTS ARE SUBJECT TO COMPLETION OF ENGINEERING DESIGN & CONSTRUCTION AND APPROVAL BY COUNCIL.

PROJECT NO: 7197 STG 5 DATE: JUNE 2025 REVISION: (A)

King & Campbell Pty Ltd A:PO Box 243 Port Macquarie NSW 2444 T:02 6586 2555
www.kingcampbell.com.au E:info@kingcampbell.com.au F:02 6583 4064

KING + CAMPBELL

THE SANCTUARY
BRUSH CHERRY BOULEVARD, THRUMSTER

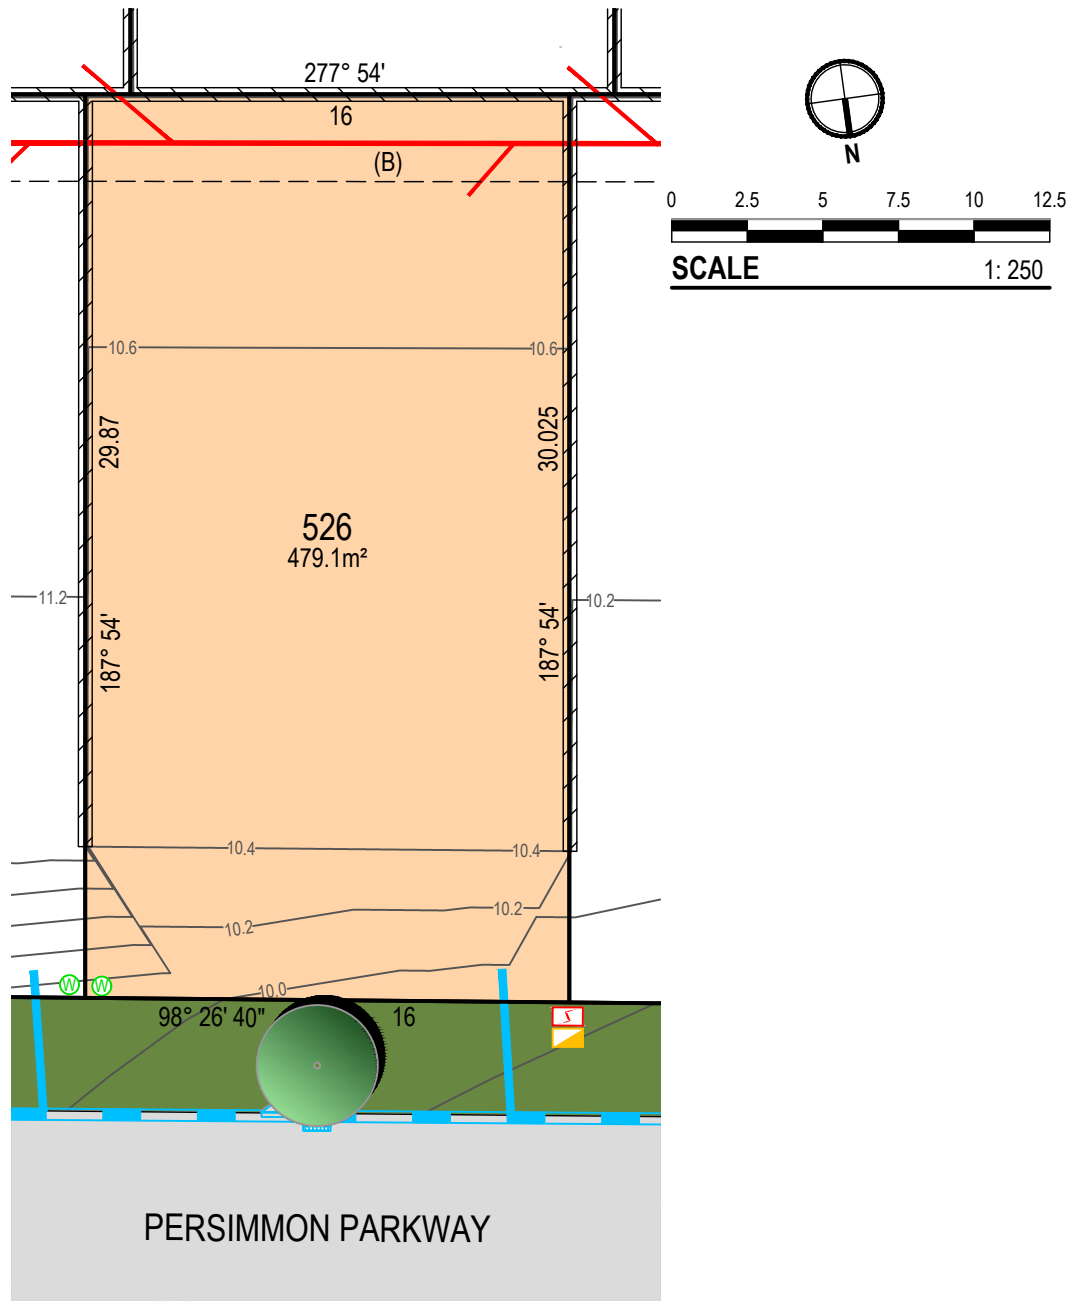

PROPOSED LOT 526 IN PROPOSED SUBDIVISION OF LOT 300 DP1307775

LEGEND

DESIGN SURFACE CONTOUR (0.2m INTERVAL)	12.4	ELECTRICAL BOX / PIT / LIGHT POLE
TREE		NBN PIT
WATER METER (POTABLE & RECYC)		SEWER MANHOLE AND CONNECTION
HYDRANT (POTABLE & RECYC)		STORMWATER PITS, PIPE & CONNECTIONS
STOP VALVE (POTABLE & RECYC)		PADMOUNT SUBSTATION
RETAINING WALL		

SERVICES

SEALED ROAD
RETICULATED WATER (POTABLE AND NON POTABLE)
RETICULATED SEWER
UNDERGROUND ELECTRICITY
UNDERGROUND TELECOMMUNICATIONS (NBN)

NOTE

DO NOT SCALE OFF DRAWINGS. USE FIGURED DIMENSIONS ONLY. REPORT ANY DISCREPANCIES TO THE AUTHOR. THIS DRAWING, BEING THE PROPERTY OF KING & CAMPBELL PTY LTD, IS PROTECTED BY COPYRIGHT AND MUST NOT BE USED, REPRODUCED OR COPIED WHOLLY OR IN PART WITHOUT THE WRITTEN PERMISSION OF KING & CAMPBELL PTY LTD. © King & Campbell Pty Ltd

EASEMENTS

(B) PROPOSED EASEMENT TO DRAIN SEWAGE VARIABLE WIDTH

CAUTION

THIS PLAN HAS BEEN PREPARED FOR MARKETING PURPOSES ONLY AND DOES NOT FORM PART OF ANY SALES CONTRACT.

THE DIMENSIONS AND AREAS SHOWN HEREIN ARE SUBJECT TO THE PREPARATION OF A PLAN OF SUBDIVISION, APPROVAL BY COUNCIL AND REGISTRATION BY LAND REGISTRY SERVICES NSW.

THIS PLAN SHOULD BE READ IN CONJUNCTION WITH THE ACCOMPANYING DRAFT SECTION 88B INSTRUMENT. FULL DETAILS OF EASEMENTS AND ANY RESTRICTIONS ON USE ARE TO BE SET OUT IN THE FINAL SECTION 88B INSTRUMENT TO ACCOMPANY THE FINAL PLAN OF SURVEY FOR THE SUBDIVISION.


EASEMENTS ARE SUBJECT TO COMPLETION OF ENGINEERING DESIGN & CONSTRUCTION AND APPROVAL BY COUNCIL.

PROJECT NO: 7197 STG 5 DATE: JUNE 2025 REVISION: (A)

King & Campbell Pty Ltd A:PO Box 243 Port Macquarie NSW 2444 T:02 6586 2555
www.kingcampbell.com.au E:info@kingcampbell.com.au F:02 6583 4064

KING + CAMPBELL

THE SANCTUARY
BRUSH CHERRY BOULEVARD, THURMSTER

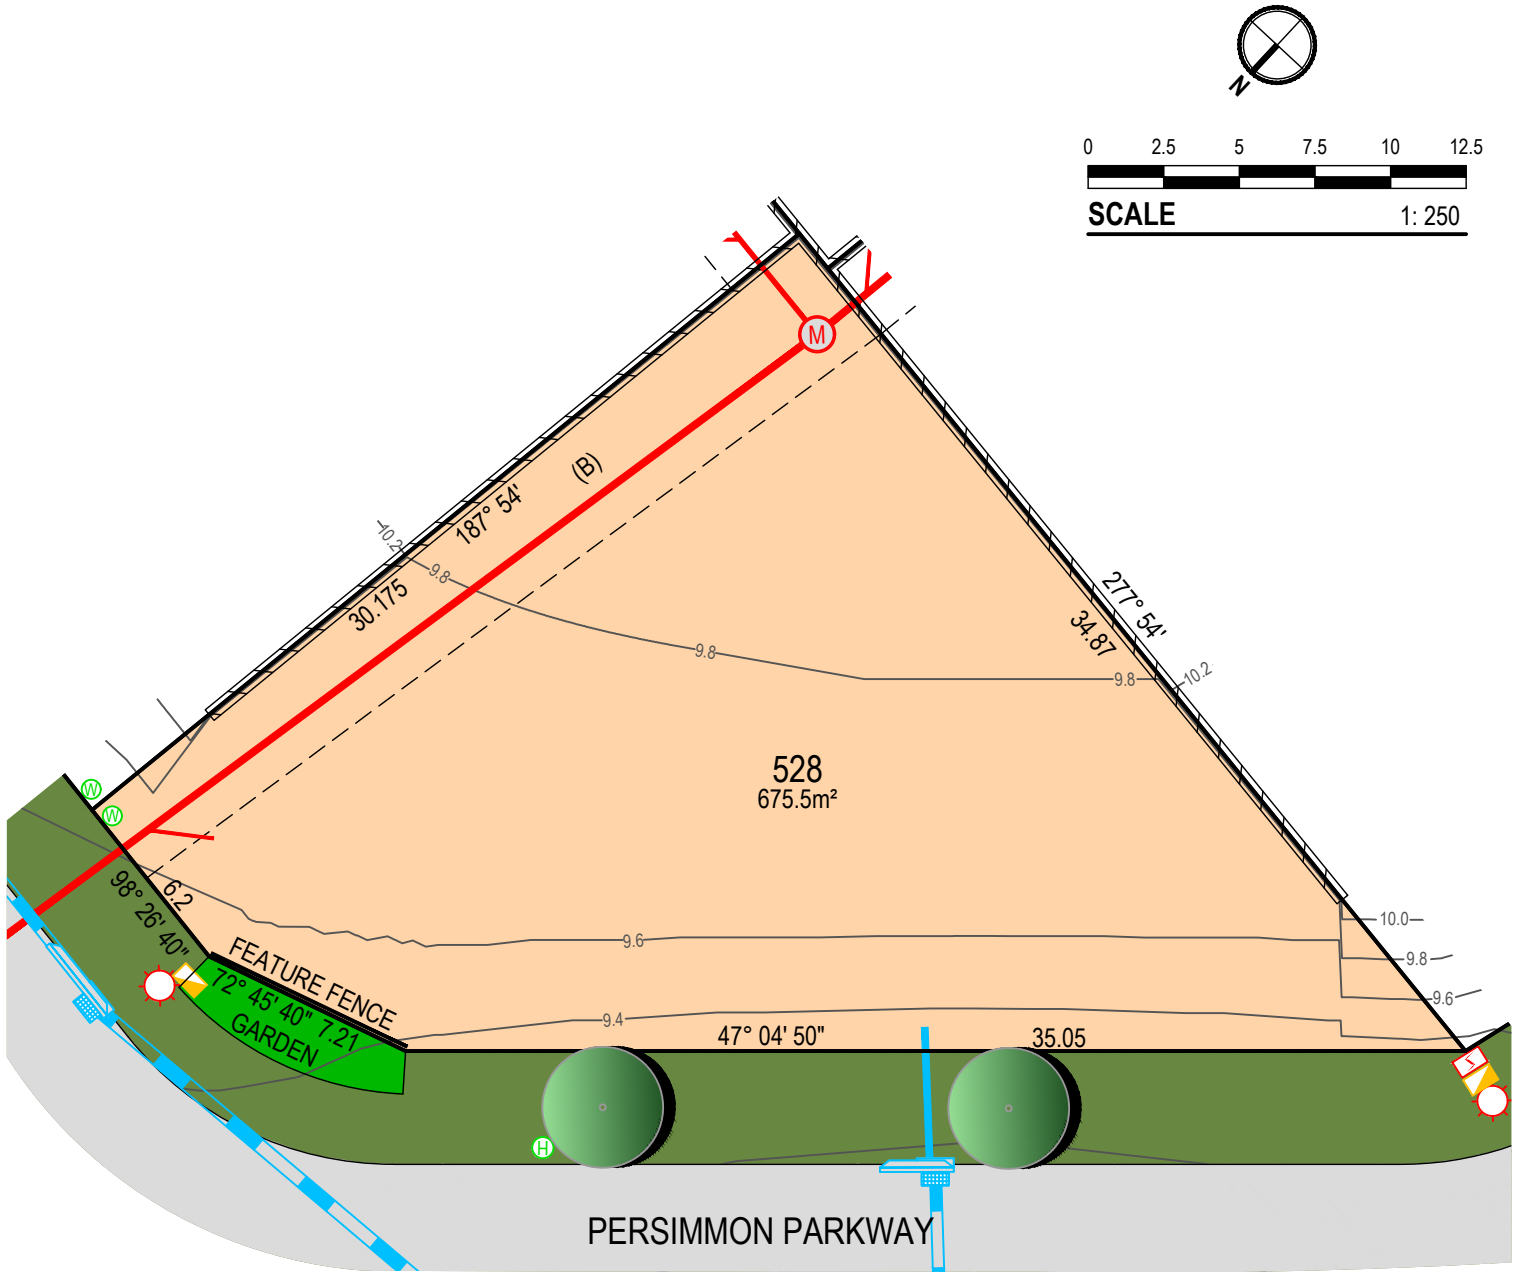

**PROPOSED LOT 528
IN PROPOSED SUBDIVISION OF LOT 300 DP1307775**

LEGEND

DESIGN SURFACE CONTOUR (0.2m INTERVAL)	12.4	ELECTRICAL BOX / PIT / LIGHT POLE
TREE		NBN PIT
WATER METER (POTABLE & RECYC)		SEWER MANHOLE AND CONNECTION
HYDRANT (POTABLE & RECYC)		STORMWATER PITS, PIPE & CONNECTIONS
STOP VALVE (POTABLE & RECYC)		PADMOUNT SUBSTATION
RETAINING WALL		

SERVICES

SEALED ROAD
RETICULATED WATER (POTABLE AND NON POTABLE)
RETICULATED SEWER
UNDERGROUND ELECTRICITY
UNDERGROUND TELECOMMUNICATIONS (NBN)

NOTE

DO NOT SCALE OFF DRAWINGS. USE FIGURED DIMENSIONS ONLY. REPORT ANY DISCREPANCIES TO THE AUTHOR. THIS DRAWING, BEING THE PROPERTY OF KING & CAMPBELL PTY LTD, IS PROTECTED BY COPYRIGHT AND MUST NOT BE USED, REPRODUCED OR COPIED WHOLLY OR IN PART WITHOUT THE WRITTEN PERMISSION OF KING & CAMPBELL PTY LTD. © King & Campbell Pty Ltd

THE SANCTUARY
BRUSH CHERRY BOULEVARD, THRUMSTER

EASEMENTS

(B) PROPOSED EASEMENT TO DRAIN SEWAGE VARIABLE WIDTH

CAUTION

THIS PLAN HAS BEEN PREPARED FOR MARKETING PURPOSES ONLY AND DOES NOT FORM PART OF ANY SALES CONTRACT.

THE DIMENSIONS AND AREAS SHOWN HEREIN ARE SUBJECT TO THE PREPARATION OF A PLAN OF SUBDIVISION, APPROVAL BY COUNCIL AND REGISTRATION BY LAND REGISTRY SERVICES NSW.


THIS PLAN SHOULD BE READ IN CONJUNCTION WITH THE ACCOMPANYING DRAFT SECTION 88B INSTRUMENT. FULL DETAILS OF EASEMENTS AND ANY RESTRICTIONS ON USE ARE TO BE SET OUT IN THE FINAL SECTION 88B INSTRUMENT TO ACCOMPANY THE FINAL PLAN OF SURVEY FOR THE SUBDIVISION.


EASEMENTS ARE SUBJECT TO COMPLETION OF ENGINEERING DESIGN & CONSTRUCTION AND APPROVAL BY COUNCIL.

PROJECT NO: 7197 STG 5 DATE: JUNE 2025 REVISION: (A)

King & Campbell Pty Ltd A:PO Box 243 Port Macquarie NSW 2444 T:02 6586 2555
www.kingcampbell.com.au E:info@kingcampbell.com.au F:02 6583 4064

KING + CAMPBELL

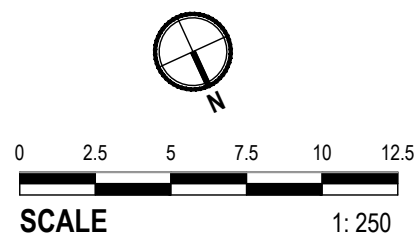

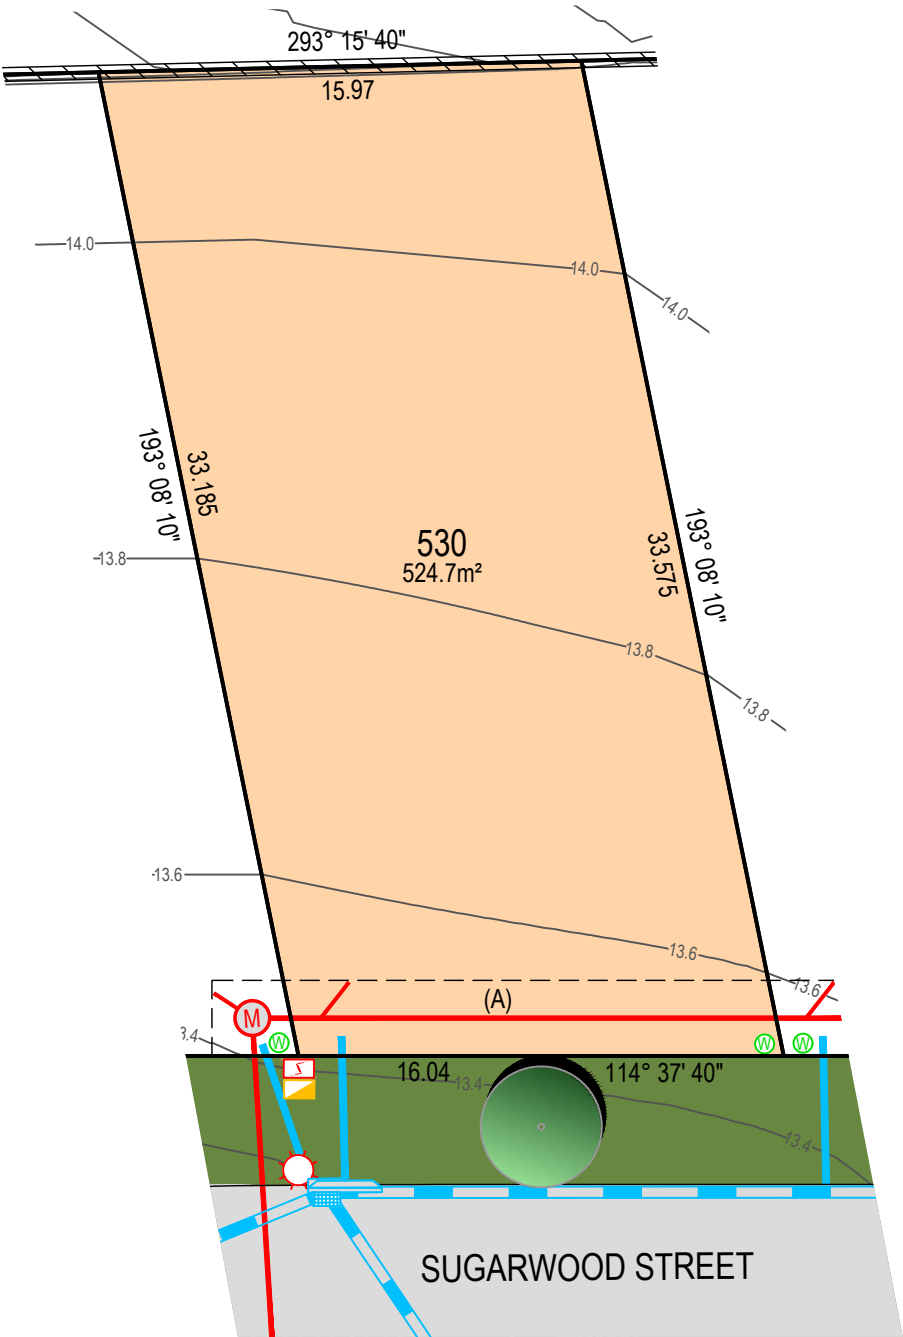

**PROPOSED LOT 530
IN PROPOSED SUBDIVISION OF LOT 300 DP1307775**

LEGEND

DESIGN SURFACE CONTOUR (0.2m INTERVAL)	12.4		ELECTRICAL BOX / PIT / LIGHT POLE
TREE			NBN PIT
WATER METER (POTABLE & RECYC)			SEWER MANHOLE AND CONNECTION
HYDRANT (POTABLE & RECYC)			STORMWATER PITS, PIPE & CONNECTIONS
STOP VALVE (POTABLE & RECYC)			PADMOUNT SUBSTATION
RETAINING WALL			

SERVICES

SEALED ROAD
RETICULATED WATER (POTABLE AND NON POTABLE)
RETICULATED SEWER
UNDERGROUND ELECTRICITY
UNDERGROUND TELECOMMUNICATIONS (NBN)

NOTE

DO NOT SCALE OFF DRAWINGS. USE FIGURED DIMENSIONS ONLY. REPORT ANY DISCREPANCIES TO THE AUTHOR. THIS DRAWING, BEING THE PROPERTY OF KING & CAMPBELL PTY LTD, IS PROTECTED BY COPYRIGHT AND MUST NOT BE USED, REPRODUCED OR COPIED WHOLLY OR IN PART WITHOUT THE WRITTEN PERMISSION OF KING & CAMPBELL PTY LTD. © King & Campbell Pty Ltd

THE SANCTUARY
BRUSH CHERRY BOULEVARD, THRUMSTER

EASEMENTS

(A) PROPOSED EASEMENT TO DRAIN SEWAGE 2.5M WIDE

CAUTION

THIS PLAN HAS BEEN PREPARED FOR MARKETING PURPOSES ONLY AND DOES NOT FORM PART OF ANY SALES CONTRACT.

THE DIMENSIONS AND AREAS SHOWN HEREIN ARE SUBJECT TO THE PREPARATION OF A PLAN OF SUBDIVISION, APPROVAL BY COUNCIL AND REGISTRATION BY LAND REGISTRY SERVICES NSW.



THIS PLAN SHOULD BE READ IN CONJUNCTION WITH THE ACCOMPANYING DRAFT SECTION 88B INSTRUMENT. FULL DETAILS OF EASEMENTS AND ANY RESTRICTIONS ON USE ARE TO BE SET OUT IN THE FINAL SECTION 88B INSTRUMENT TO ACCOMPANY THE FINAL PLAN OF SURVEY FOR THE SUBDIVISION.

EASEMENTS ARE SUBJECT TO COMPLETION OF ENGINEERING DESIGN & CONSTRUCTION AND APPROVAL BY COUNCIL.

PROJECT NO: 7197 STG 5 DATE: JUNE 2025 REVISION: (A)

King & Campbell Pty Ltd A:PO Box 243 Port Macquarie NSW 2444 T:02 6586 2555
www.kingcampbell.com.au E:info@kingcampbell.com.au F:02 6583 4064

KING + CAMPBELL

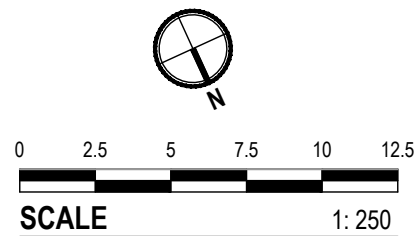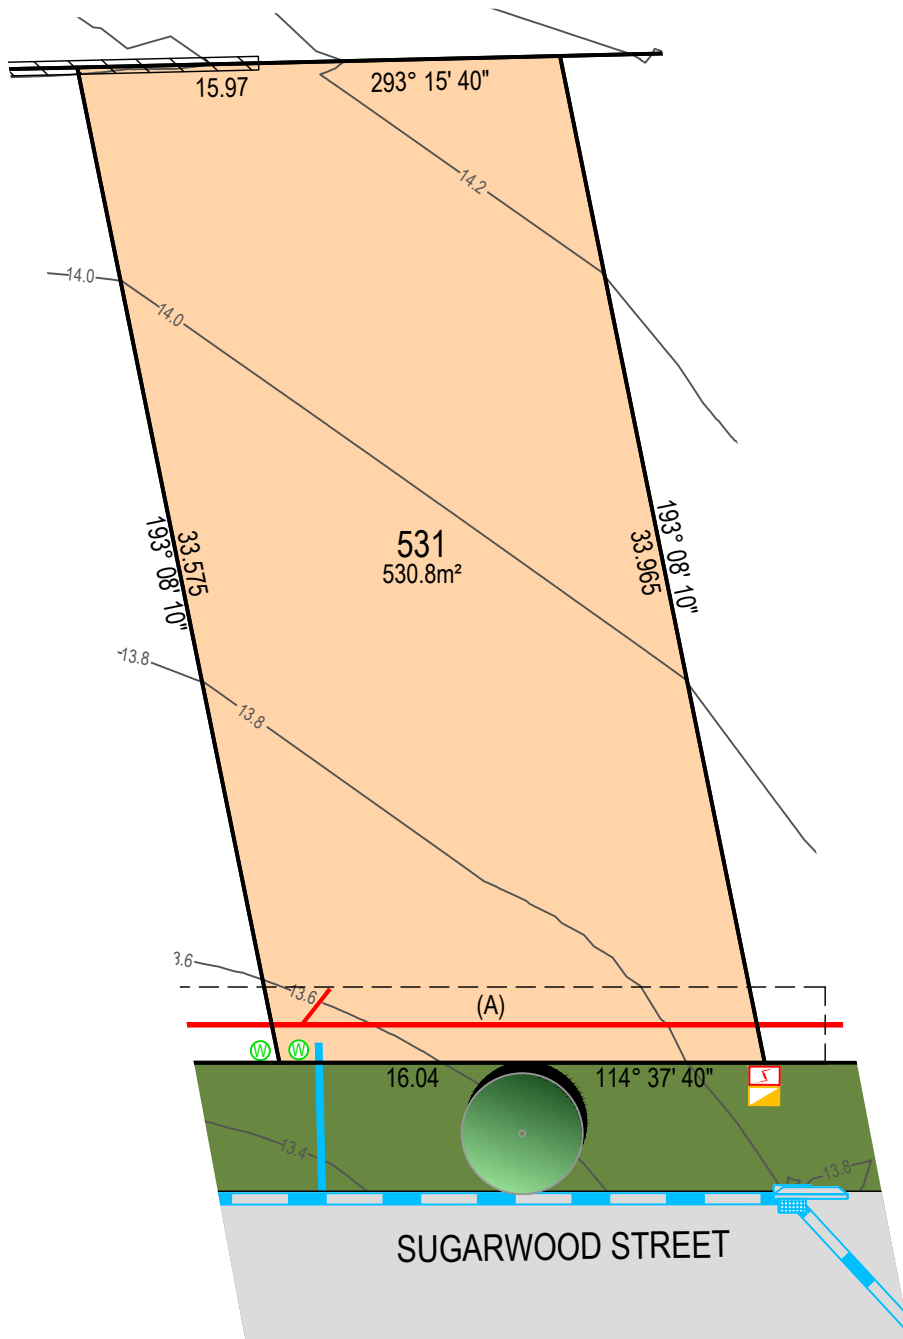

PROPOSED LOT 531 IN PROPOSED SUBDIVISION OF LOT 300 DP1307775

LEGEND

DESIGN SURFACE CONTOUR (0.2m INTERVAL)	12.4		ELECTRICAL BOX / PIT / LIGHT POLE
TREE			NBN PIT
WATER METER (POTABLE & RECYC)			SEWER MANHOLE AND CONNECTION
HYDRANT (POTABLE & RECYC)			STORMWATER PITS, PIPE & CONNECTIONS
STOP VALVE (POTABLE & RECYC)			PADMOUNT SUBSTATION
RETAINING WALL			

SERVICES

SEALED ROAD
RETICULATED WATER (POTABLE AND NON POTABLE)
RETICULATED SEWER
UNDERGROUND ELECTRICITY
UNDERGROUND TELECOMMUNICATIONS (NBN)

NOTE

DO NOT SCALE OFF DRAWINGS. USE FIGURED DIMENSIONS ONLY. REPORT ANY DISCREPANCIES TO THE AUTHOR. THIS DRAWING, BEING THE PROPERTY OF KING & CAMPBELL PTY LTD, IS PROTECTED BY COPYRIGHT AND MUST NOT BE USED, REPRODUCED OR COPIED WHOLLY OR IN PART WITHOUT THE WRITTEN PERMISSION OF KING & CAMPBELL PTY LTD. © King & Campbell Pty Ltd

EASEMENTS

(A) PROPOSED EASEMENT TO DRAIN SEWAGE 2.5 WIDE

CAUTION

THIS PLAN HAS BEEN PREPARED FOR MARKETING PURPOSES ONLY AND DOES NOT FORM PART OF ANY SALES CONTRACT.

THE DIMENSIONS AND AREAS SHOWN HEREIN ARE SUBJECT TO THE PREPARATION OF A PLAN OF SUBDIVISION, APPROVAL BY COUNCIL AND REGISTRATION BY LAND REGISTRY SERVICES NSW.

THIS PLAN SHOULD BE READ IN CONJUNCTION WITH THE ACCOMPANYING DRAFT SECTION 88B INSTRUMENT. FULL DETAILS OF EASEMENTS AND ANY RESTRICTIONS ON USE ARE TO BE SET OUT IN THE FINAL SECTION 88B INSTRUMENT TO ACCOMPANY THE FINAL PLAN OF SURVEY FOR THE SUBDIVISION.


EASEMENTS ARE SUBJECT TO COMPLETION OF ENGINEERING DESIGN & CONSTRUCTION AND APPROVAL BY COUNCIL.

PROJECT NO: 7197 STG 5 DATE: JUNE 2025 REVISION: (A)

King & Campbell Pty Ltd A:PO Box 243 Port Macquarie NSW 2444 T:02 6586 2555
www.kingcampbell.com.au E:info@kingcampbell.com.au F:02 6583 4064

KING + CAMPBELL

THE SANCTUARY
BRUSH CHERRY BOULEVARD, THRUMSTER

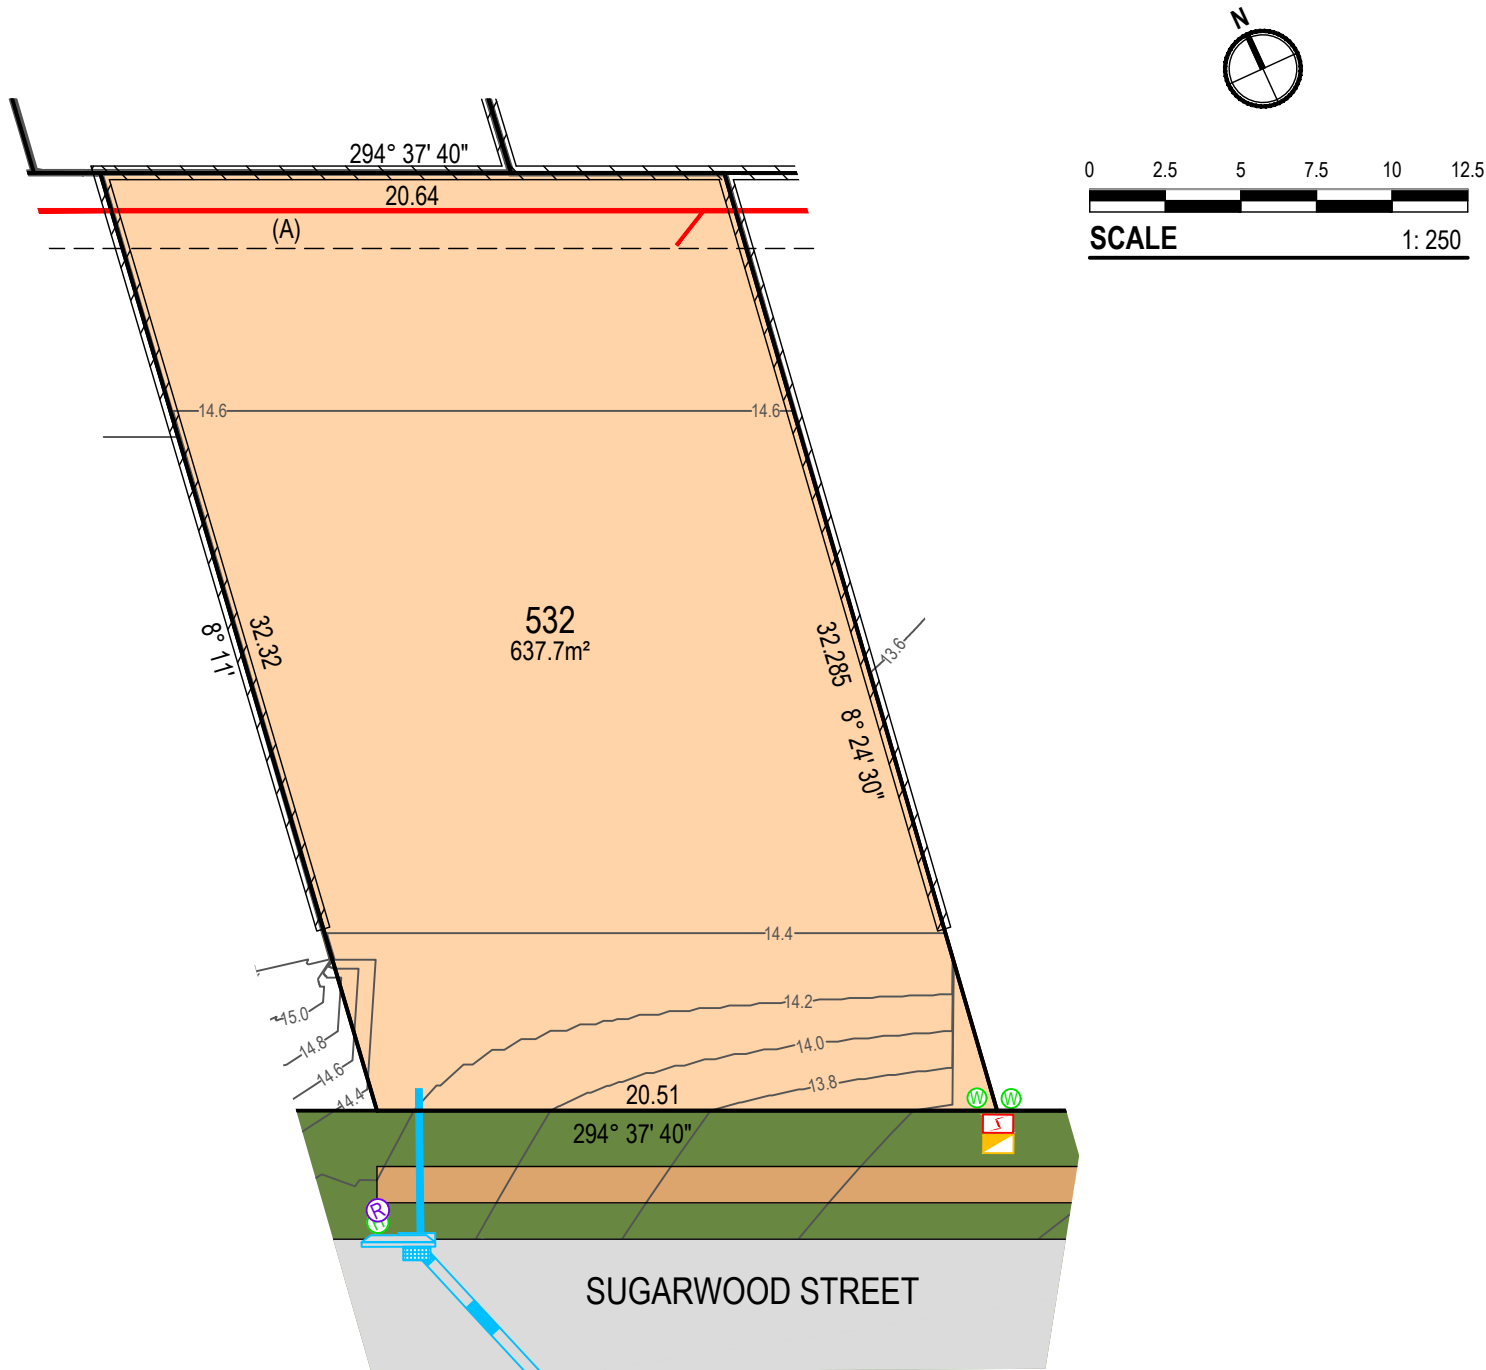

PROPOSED LOT 532 IN PROPOSED SUBDIVISION OF LOT 300 DP1307775

LEGEND

DESIGN SURFACE CONTOUR (0.2m INTERVAL)	12.4	ELECTRICAL BOX / PIT / LIGHT POLE
TREE		NBN PIT
WATER METER (POTABLE & RECYC)		SEWER MANHOLE AND CONNECTION
HYDRANT (POTABLE & RECYC)		STORMWATER PITS, PIPE & CONNECTIONS
STOP VALVE (POTABLE & RECYC)		PADMOUNT SUBSTATION
RETAINING WALL		

SERVICES

SEALED ROAD
RETICULATED WATER (POTABLE AND NON POTABLE)
RETICULATED SEWER
UNDERGROUND ELECTRICITY
UNDERGROUND TELECOMMUNICATIONS (NBN)

NOTE

DO NOT SCALE OFF DRAWINGS. USE FIGURED DIMENSIONS ONLY. REPORT ANY DISCREPANCIES TO THE AUTHOR. THIS DRAWING, BEING THE PROPERTY OF KING & CAMPBELL PTY LTD, IS PROTECTED BY COPYRIGHT AND MUST NOT BE USED, REPRODUCED OR COPIED WHOLLY OR IN PART WITHOUT THE WRITTEN PERMISSION OF KING & CAMPBELL PTY LTD. © King & Campbell Pty Ltd

EASEMENTS

(A) PROPOSED EASEMENT TO DRAIN SEWAGE 2.5 WIDE

CAUTION

THIS PLAN HAS BEEN PREPARED FOR MARKETING PURPOSES ONLY AND DOES NOT FORM PART OF ANY SALES CONTRACT.

THE DIMENSIONS AND AREAS SHOWN HEREIN ARE SUBJECT TO THE PREPARATION OF A PLAN OF SUBDIVISION, APPROVAL BY COUNCIL AND REGISTRATION BY LAND REGISTRY SERVICES NSW.

THIS PLAN SHOULD BE READ IN CONJUNCTION WITH THE ACCOMPANYING DRAFT SECTION 88B INSTRUMENT. FULL DETAILS OF EASEMENTS AND ANY RESTRICTIONS ON USE ARE TO BE SET OUT IN THE FINAL SECTION 88B INSTRUMENT TO ACCOMPANY THE FINAL PLAN OF SURVEY FOR THE SUBDIVISION.


EASEMENTS ARE SUBJECT TO COMPLETION OF ENGINEERING DESIGN & CONSTRUCTION AND APPROVAL BY COUNCIL.

PROJECT NO: 7197 STG 5 DATE: JUNE 2025 REVISION: (A)

King & Campbell Pty Ltd A:PO Box 243 Port Macquarie NSW 2444 T:02 6586 2555
www.kingcampbell.com.au E:info@kingcampbell.com.au F:02 6583 4064

KING + CAMPBELL

THE SANCTUARY
BRUSH CHERRY BOULEVARD, THRUMSTER

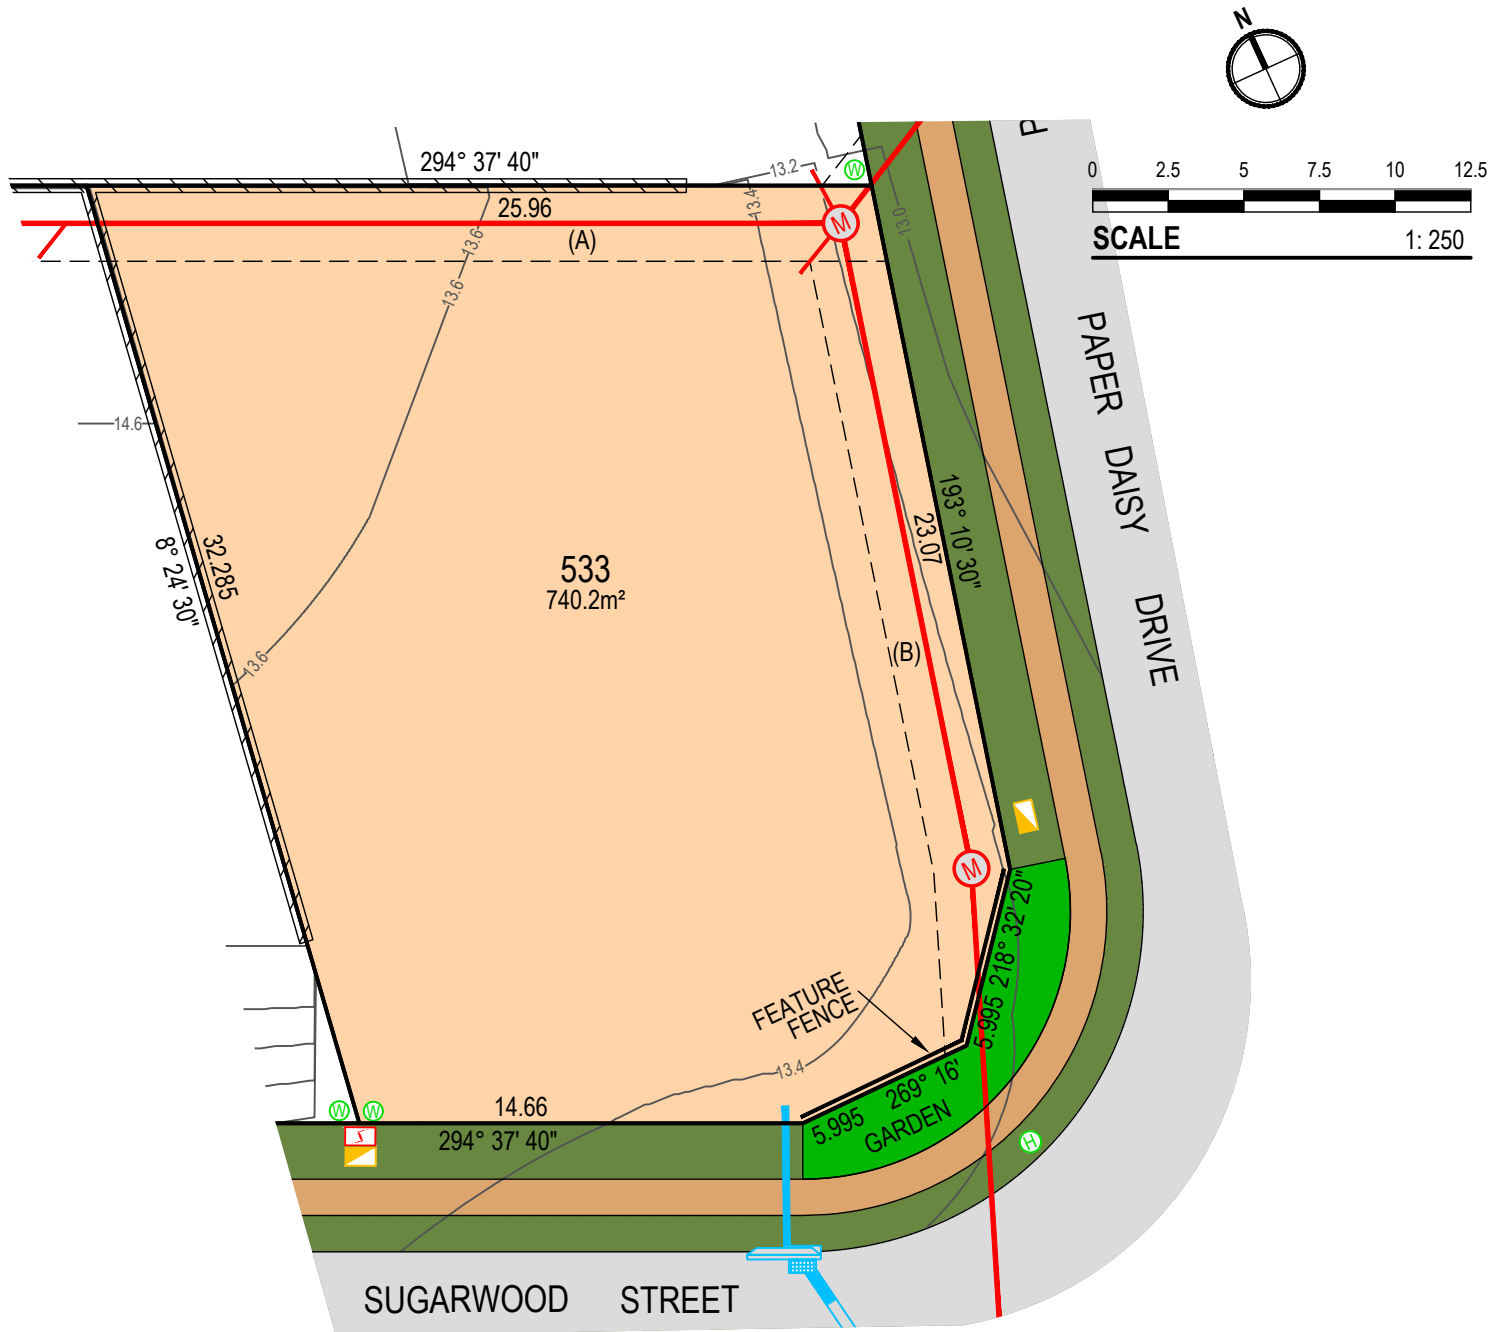

PROPOSED LOT 533 IN PROPOSED SUBDIVISION OF LOT 300 DP1307775

LEGEND

DESIGN SURFACE CONTOUR (0.2m INTERVAL)	12.4		ELECTRICAL BOX / PIT / LIGHT POLE
TREE			NBN PIT
WATER METER (POTABLE & RECYC)			SEWER MANHOLE AND CONNECTION
HYDRANT (POTABLE & RECYC)			STORMWATER PITS, PIPE & CONNECTIONS
STOP VALVE (POTABLE & RECYC)			PADMOUNT SUBSTATION
RETAINING WALL			

SERVICES

SEALED ROAD
RETICULATED WATER (POTABLE AND NON POTABLE)
RETICULATED SEWER
UNDERGROUND ELECTRICITY
UNDERGROUND TELECOMMUNICATIONS (NBN)

NOTE

DO NOT SCALE OFF DRAWINGS. USE FIGURED DIMENSIONS ONLY. REPORT ANY DISCREPANCIES TO THE AUTHOR. THIS DRAWING, BEING THE PROPERTY OF KING & CAMPBELL PTY LTD, IS PROTECTED BY COPYRIGHT AND MUST NOT BE USED, REPRODUCED OR COPIED WHOLLY OR IN PART WITHOUT THE WRITTEN PERMISSION OF KING & CAMPBELL PTY LTD. © King & Campbell Pty Ltd

EASEMENTS

- (A) PROPOSED EASEMENT TO DRAIN SEWAGE 2.5 WIDE
(B) PROPOSED EASEMENT TO DRAIN SEWAGE VARIABLE WIDTH

CAUTION

THIS PLAN HAS BEEN PREPARED FOR MARKETING PURPOSES ONLY AND DOES NOT FORM PART OF ANY SALES CONTRACT.

THE DIMENSIONS AND AREAS SHOWN HEREIN ARE SUBJECT TO THE PREPARATION OF A PLAN OF SUBDIVISION, APPROVAL BY COUNCIL AND REGISTRATION BY LAND REGISTRY SERVICES NSW.

THIS PLAN SHOULD BE READ IN CONJUNCTION WITH THE ACCOMPANYING DRAFT SECTION 88B INSTRUMENT. FULL DETAILS OF EASEMENTS AND ANY RESTRICTIONS ON USE ARE TO BE SET OUT IN THE FINAL SECTION 88B INSTRUMENT TO ACCOMPANY THE FINAL PLAN OF SURVEY FOR THE SUBDIVISION.



EASEMENTS ARE SUBJECT TO COMPLETION OF ENGINEERING DESIGN & CONSTRUCTION AND APPROVAL BY COUNCIL.

PROJECT NO: 7197 STG 5 DATE: JUNE 2025 REVISION: (A)

King & Campbell Pty Ltd A:PO Box 243 Port Macquarie NSW 2444 T:02 6586 2555
www.kingcampbell.com.au E:info@kingcampbell.com.au F:02 6583 4064

KING + CAMPBELL

THE SANCTUARY
BRUSH CHERRY BOULEVARD, THRUMSTER

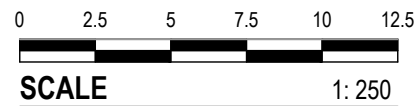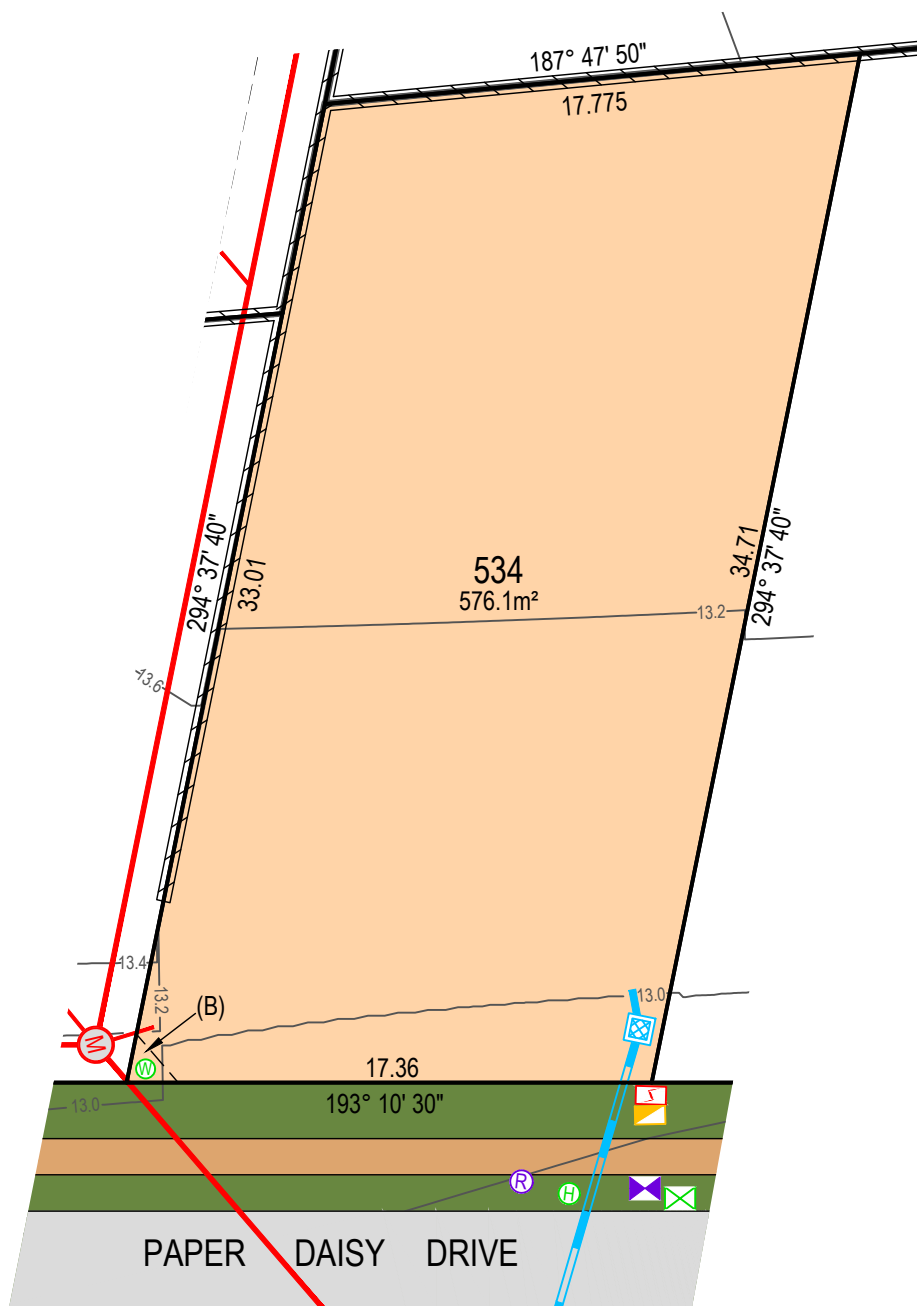

PROPOSED LOT 534 IN PROPOSED SUBDIVISION OF LOT 300 DP1307775

LEGEND

DESIGN SURFACE CONTOUR (0.2m INTERVAL)	12.4		ELECTRICAL BOX / PIT / LIGHT POLE
TREE			NBN PIT
WATER METER (POTABLE & RECYC)			SEWER MANHOLE AND CONNECTION
HYDRANT (POTABLE & RECYC)			STORMWATER PITS, PIPE & CONNECTIONS
STOP VALVE (POTABLE & RECYC)			PADMOUNT SUBSTATION
RETAINING WALL			

SERVICES

SEALED ROAD
RETICULATED WATER (POTABLE AND NON POTABLE)
RETICULATED SEWER
UNDERGROUND ELECTRICITY
UNDERGROUND TELECOMMUNICATIONS (NBN)

NOTE

DO NOT SCALE OFF DRAWINGS. USE FIGURED DIMENSIONS ONLY. REPORT ANY DISCREPANCIES TO THE AUTHOR. THIS DRAWING, BEING THE PROPERTY OF KING & CAMPBELL PTY LTD, IS PROTECTED BY COPYRIGHT AND MUST NOT BE USED, REPRODUCED OR COPIED WHOLLY OR IN PART WITHOUT THE WRITTEN PERMISSION OF KING & CAMPBELL PTY LTD. © King & Campbell Pty Ltd

EASEMENTS

(B) PROPOSED EASEMENT TO DRAIN SEWAGE VARIABLE WIDTH

CAUTION

THIS PLAN HAS BEEN PREPARED FOR MARKETING PURPOSES ONLY AND DOES NOT FORM PART OF ANY SALES CONTRACT.

THE DIMENSIONS AND AREAS SHOWN HEREIN ARE SUBJECT TO THE PREPARATION OF A PLAN OF SUBDIVISION, APPROVAL BY COUNCIL AND REGISTRATION BY LAND REGISTRY SERVICES NSW.

THIS PLAN SHOULD BE READ IN CONJUNCTION WITH THE ACCOMPANYING DRAFT SECTION 88B INSTRUMENT. FULL DETAILS OF EASEMENTS AND ANY RESTRICTIONS ON USE ARE TO BE SET OUT IN THE FINAL SECTION 88B INSTRUMENT TO ACCOMPANY THE FINAL PLAN OF SURVEY FOR THE SUBDIVISION.


EASEMENTS ARE SUBJECT TO COMPLETION OF ENGINEERING DESIGN & CONSTRUCTION AND APPROVAL BY COUNCIL.

PROJECT NO: 7197 STG 5 DATE: JUNE 2025 REVISION: (A)

King & Campbell Pty Ltd A:PO Box 243 Port Macquarie NSW 2444 T:02 6586 2555
www.kingcampbell.com.au E:info@kingcampbell.com.au F:02 6583 4064

KING + CAMPBELL

THE SANCTUARY
BRUSH CHERRY BOULEVARD, THRUMSTER

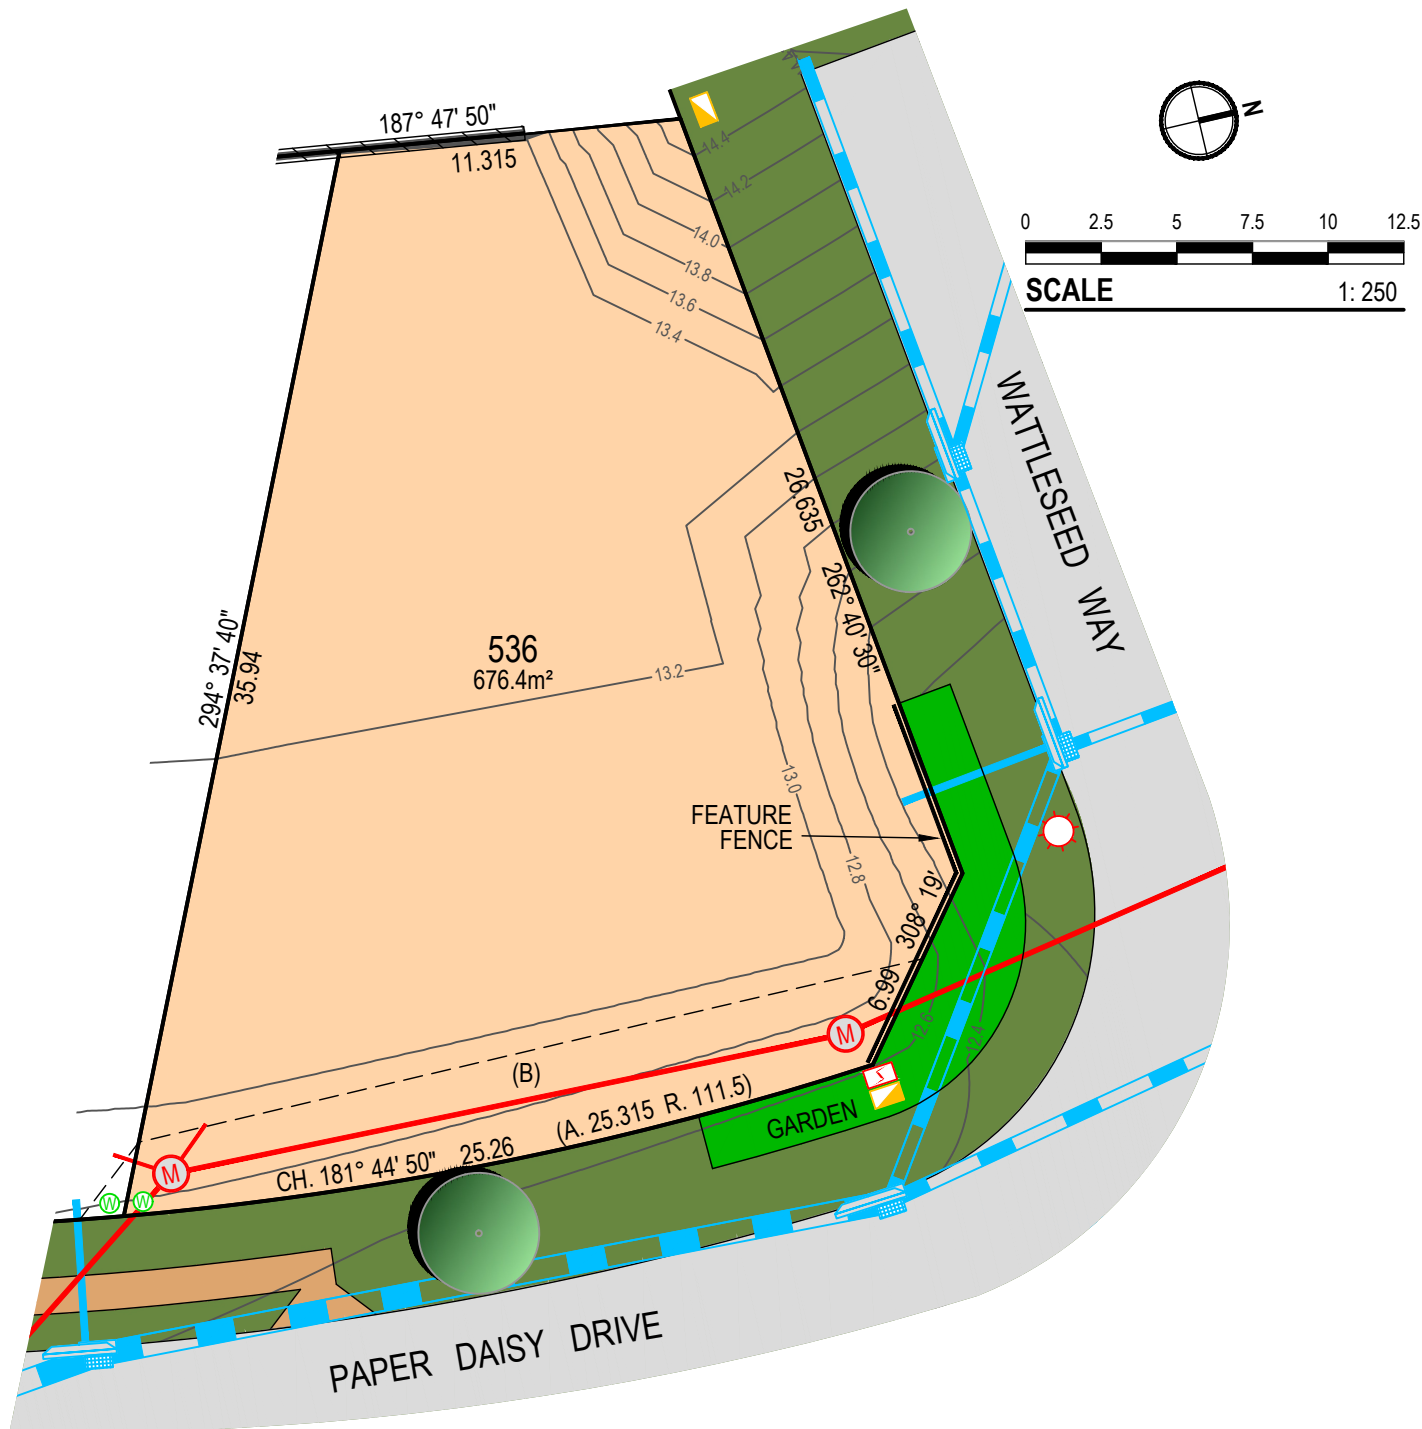

**PROPOSED LOT 536
IN PROPOSED SUBDIVISION OF LOT 300 DP1307775**

LEGEND

DESIGN SURFACE CONTOUR (0.2m INTERVAL)	12.4	ELECTRICAL BOX / PIT / LIGHT POLE
TREE		NBN PIT
WATER METER (POTABLE & RECYC)		SEWER MANHOLE AND CONNECTION
HYDRANT (POTABLE & RECYC)		STORMWATER PITS, PIPE & CONNECTIONS
STOP VALVE (POTABLE & RECYC)		PADMOUNT SUBSTATION
RETAINING WALL		

SERVICES

SEALED ROAD
RETICULATED WATER (POTABLE AND NON POTABLE)
RETICULATED SEWER
UNDERGROUND ELECTRICITY
UNDERGROUND TELECOMMUNICATIONS (NBN)

NOTE

DO NOT SCALE OFF DRAWINGS. USE FIGURED DIMENSIONS ONLY. REPORT ANY DISCREPANCIES TO THE AUTHOR. THIS DRAWING, BEING THE PROPERTY OF KING & CAMPBELL PTY LTD, IS PROTECTED BY COPYRIGHT AND MUST NOT BE USED, REPRODUCED OR COPIED WHOLLY OR IN PART WITHOUT THE WRITTEN PERMISSION OF KING & CAMPBELL PTY LTD. © King & Campbell Pty Ltd

THE SANCTUARY
BRUSH CHERRY BOULEVARD, THRUMSTER

EASEMENTS

(B) PROPOSED EASEMENT TO DRAIN SEWAGE VARIABLE WIDTH

CAUTION

THIS PLAN HAS BEEN PREPARED FOR MARKETING PURPOSES ONLY AND DOES NOT FORM PART OF ANY SALES CONTRACT.

THE DIMENSIONS AND AREAS SHOWN HEREIN ARE SUBJECT TO THE PREPARATION OF A PLAN OF SUBDIVISION, APPROVAL BY COUNCIL AND REGISTRATION BY LAND REGISTRY SERVICES NSW.




THIS PLAN SHOULD BE READ IN CONJUNCTION WITH THE ACCOMPANYING DRAFT SECTION 88B INSTRUMENT. FULL DETAILS OF EASEMENTS AND ANY RESTRICTIONS ON USE ARE TO BE SET OUT IN THE FINAL SECTION 88B INSTRUMENT TO ACCOMPANY THE FINAL PLAN OF SURVEY FOR THE SUBDIVISION.

EASEMENTS ARE SUBJECT TO COMPLETION OF ENGINEERING DESIGN & CONSTRUCTION AND APPROVAL BY COUNCIL.

PROJECT NO: 7197 STG 5 DATE: JUNE 2025 REVISION: (A)

King & Campbell Pty Ltd A:PO Box 243 Port Macquarie NSW 2444 T:02 6586 2555
www.kingcampbell.com.au E:info@kingcampbell.com.au F:02 6583 4064

KING + CAMPBELL

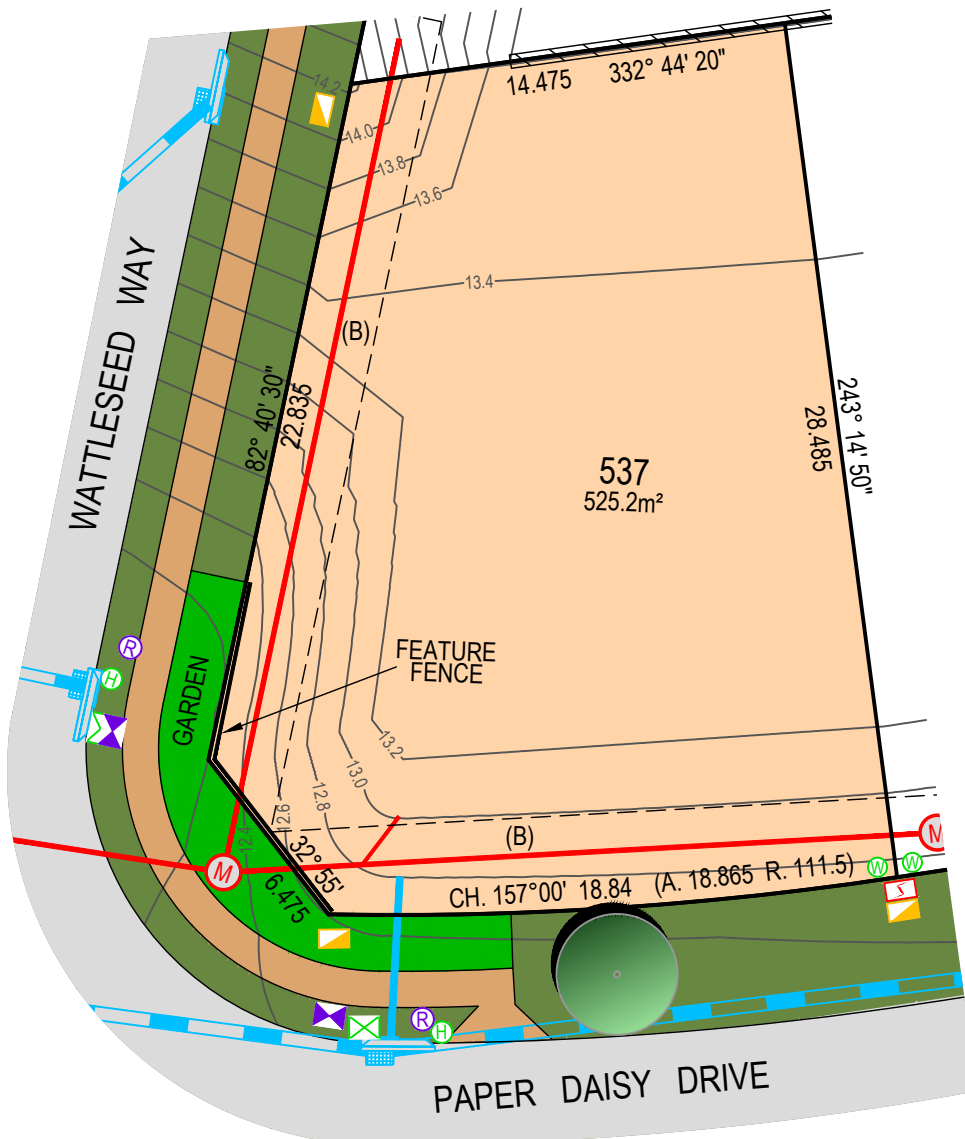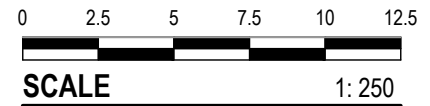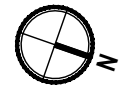

PROPOSED LOT 537 IN PROPOSED SUBDIVISION OF LOT 300 DP1307775

LEGEND

DESIGN SURFACE CONTOUR (0.2m INTERVAL)	12.4	ELECTRICAL BOX / PIT / LIGHT POLE
TREE		NBN PIT
WATER METER (POTABLE & RECYC)		SEWER MANHOLE AND CONNECTION
HYDRANT (POTABLE & RECYC)		STORMWATER PITS, PIPE & CONNECTIONS
STOP VALVE (POTABLE & RECYC)		PADMOUNT SUBSTATION
RETAINING WALL		

SERVICES

SEALED ROAD
RETICULATED WATER (POTABLE AND NON POTABLE)
RETICULATED SEWER
UNDERGROUND ELECTRICITY
UNDERGROUND TELECOMMUNICATIONS (NBN)

NOTE

DO NOT SCALE OFF DRAWINGS. USE FIGURED DIMENSIONS ONLY. REPORT ANY DISCREPANCIES TO THE AUTHOR. THIS DRAWING, BEING THE PROPERTY OF KING & CAMPBELL PTY LTD, IS PROTECTED BY COPYRIGHT AND MUST NOT BE USED, REPRODUCED OR COPIED WHOLLY OR IN PART WITHOUT THE WRITTEN PERMISSION OF KING & CAMPBELL PTY LTD. © King & Campbell Pty Ltd

EASEMENTS

(B) PROPOSED EASEMENT TO DRAIN SEWAGE VARIABLE WIDTH

CAUTION

THIS PLAN HAS BEEN PREPARED FOR MARKETING PURPOSES ONLY AND DOES NOT FORM PART OF ANY SALES CONTRACT.

THE DIMENSIONS AND AREAS SHOWN HEREIN ARE SUBJECT TO THE PREPARATION OF A PLAN OF SUBDIVISION, APPROVAL BY COUNCIL AND REGISTRATION BY LAND REGISTRY SERVICES NSW.

THIS PLAN SHOULD BE READ IN CONJUNCTION WITH THE ACCOMPANYING DRAFT SECTION 88B INSTRUMENT. FULL DETAILS OF EASEMENTS AND ANY RESTRICTIONS ON USE ARE TO BE SET OUT IN THE FINAL SECTION 88B INSTRUMENT TO ACCOMPANY THE FINAL PLAN OF SURVEY FOR THE SUBDIVISION.

EASEMENTS ARE SUBJECT TO COMPLETION OF ENGINEERING DESIGN & CONSTRUCTION AND APPROVAL BY COUNCIL.

PROJECT NO: 7197 STG 5 DATE: JUNE 2025 REVISION: (A)

King & Campbell Pty Ltd A:PO Box 243 Port Macquarie NSW 2444 T:02 6586 2555
www.kingcampbell.com.au E:info@kingcampbell.com.au F:02 6583 4064

KING + CAMPBELL

THE SANCTUARY
BRUSH CHERRY BOULEVARD, THURMSTER

